
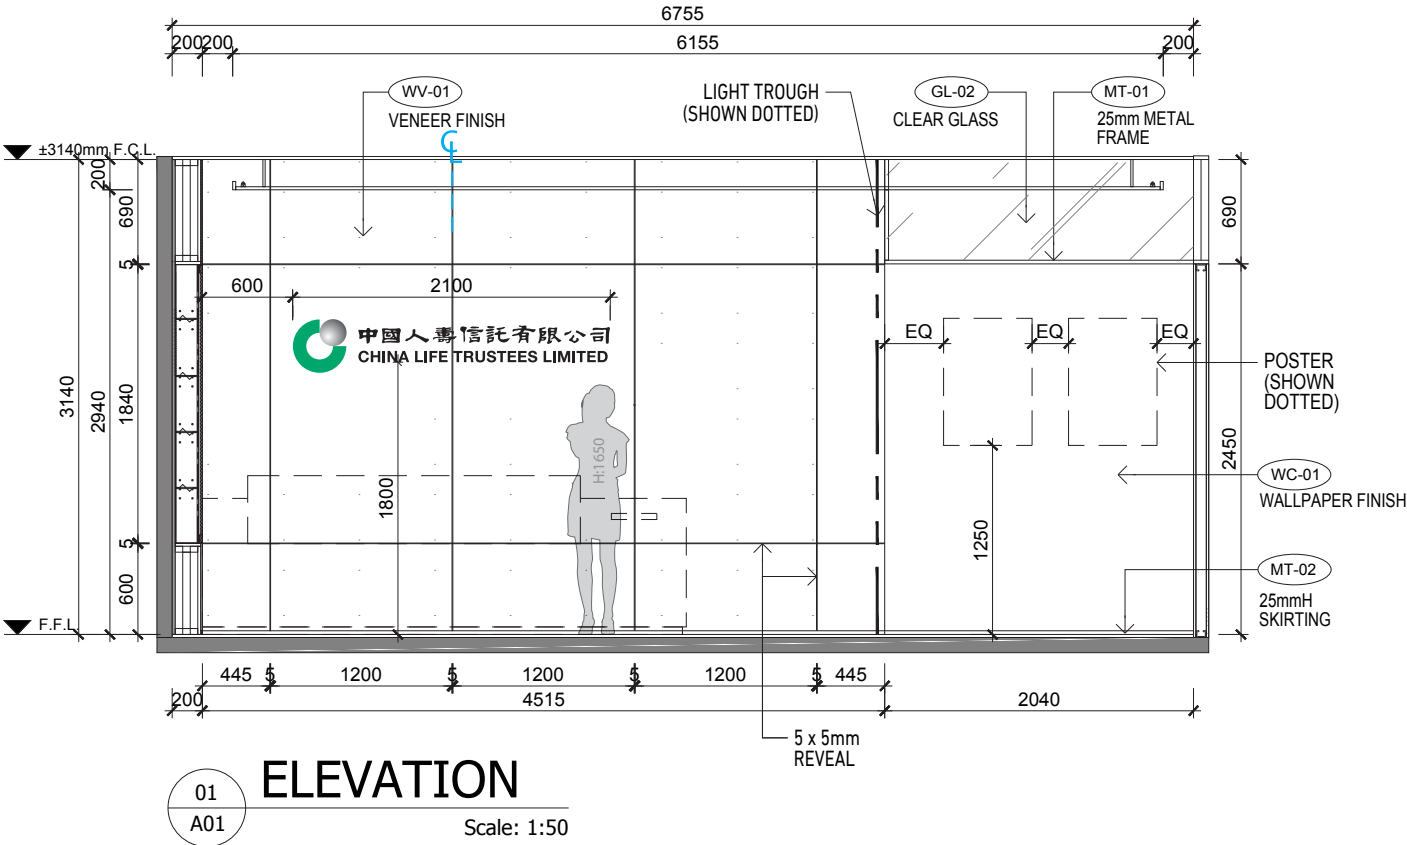


Logo for Reception (w:2100 mm)



06 MAY 2022

G01

Tender Addendum No. 1 (6 July 2022)

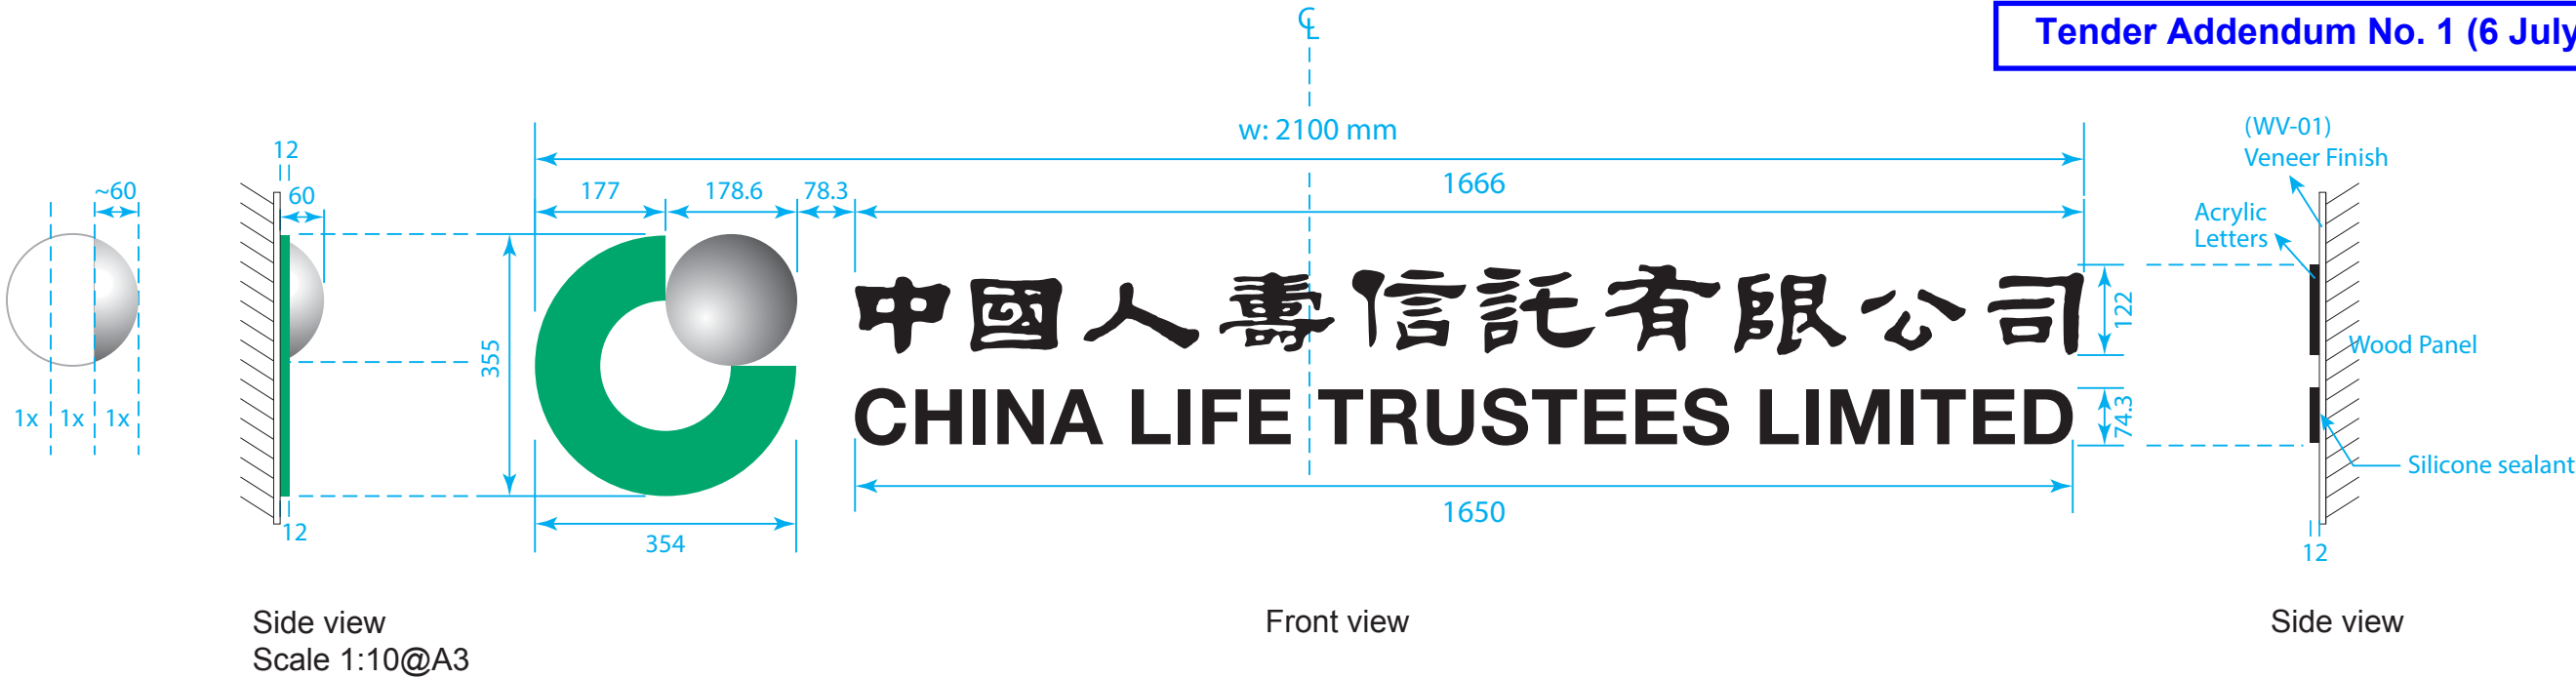

\* All dimensions are in mm

  


 PANTONE 340C  
C100 Y80




## Stainless Steel Polish

 BLACK  
100K

Scale: 1:50

 

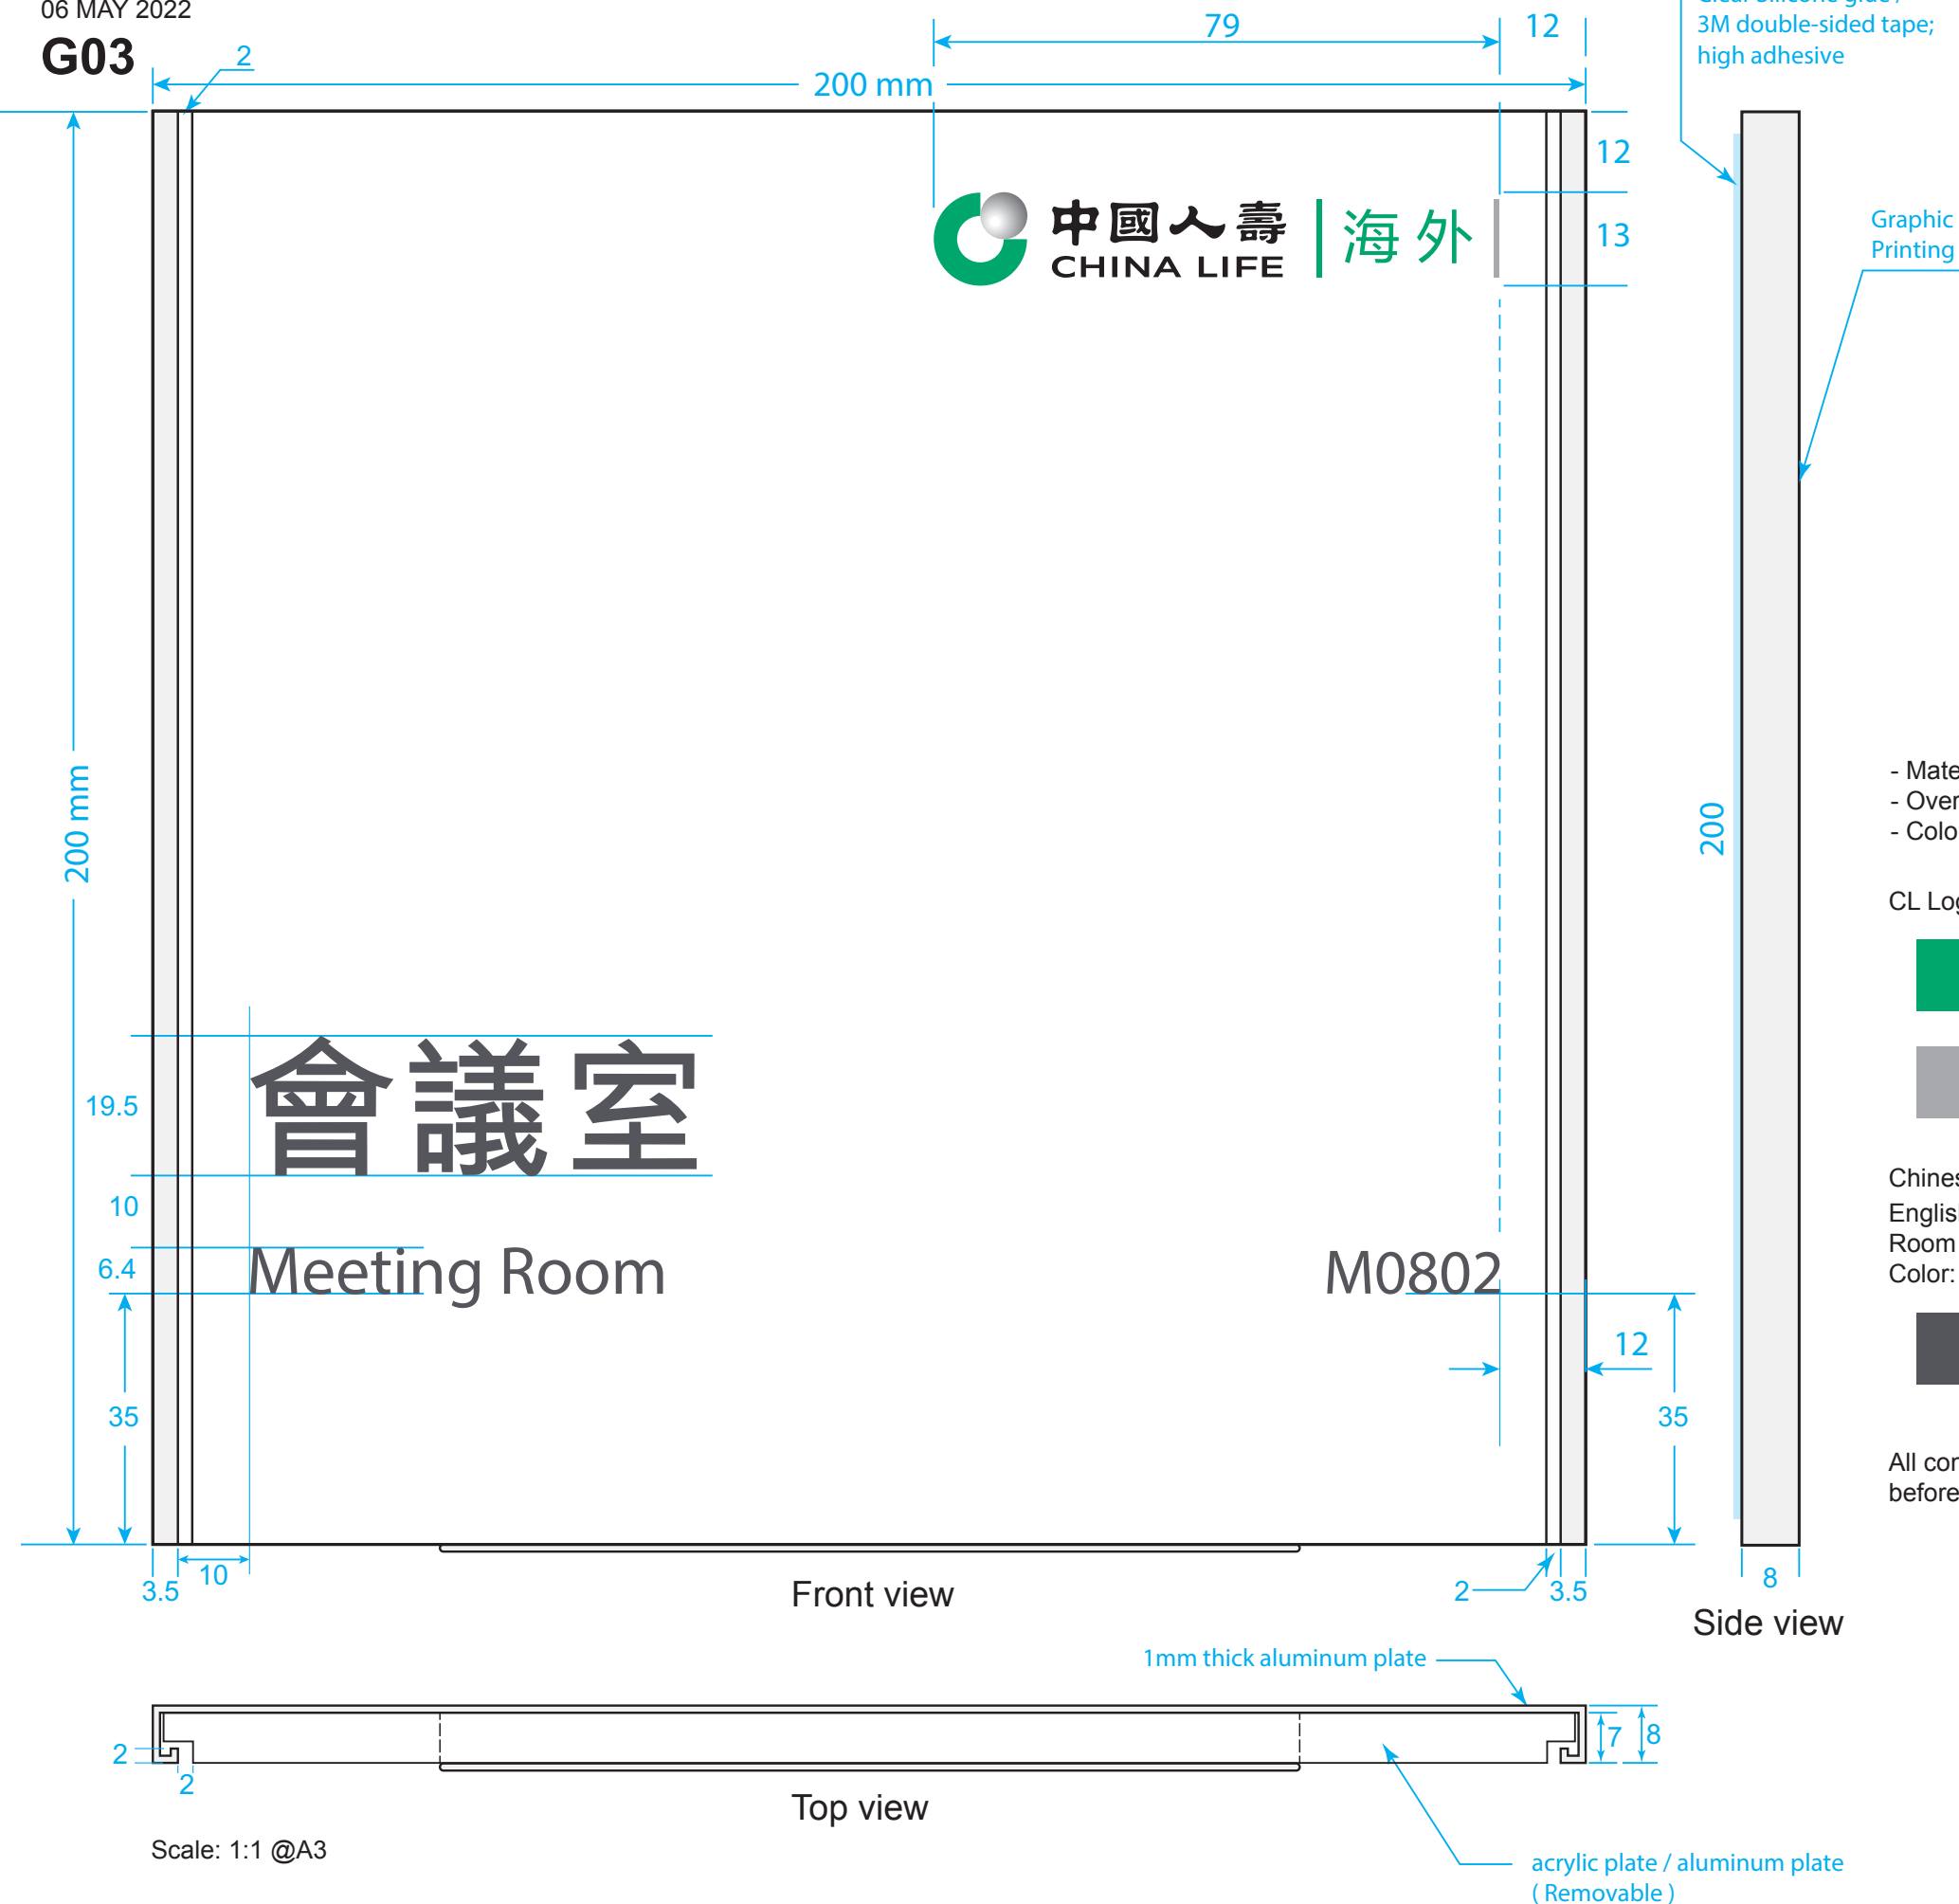


**Tender Addendum No. 1**  
**(6 July 2022)**




Photos for reference

- Material: Aluminum plate / Acrylic plate
- Overall size: 200 x 200 x D8mm
- Color: single-sided printing


CL Logo: UV high res color printing

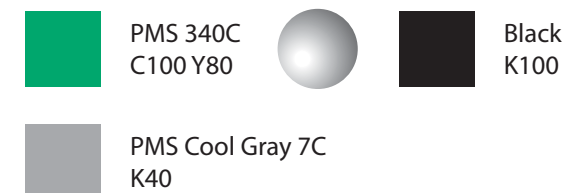

Chinese Text: MHeiHK, 60pt, text spacing 30  
English Text: Myriad Pro,  
Room name: 27pt; Room number: 25pt.  
Color:

 


All content should be provided by client (CLI) before production.

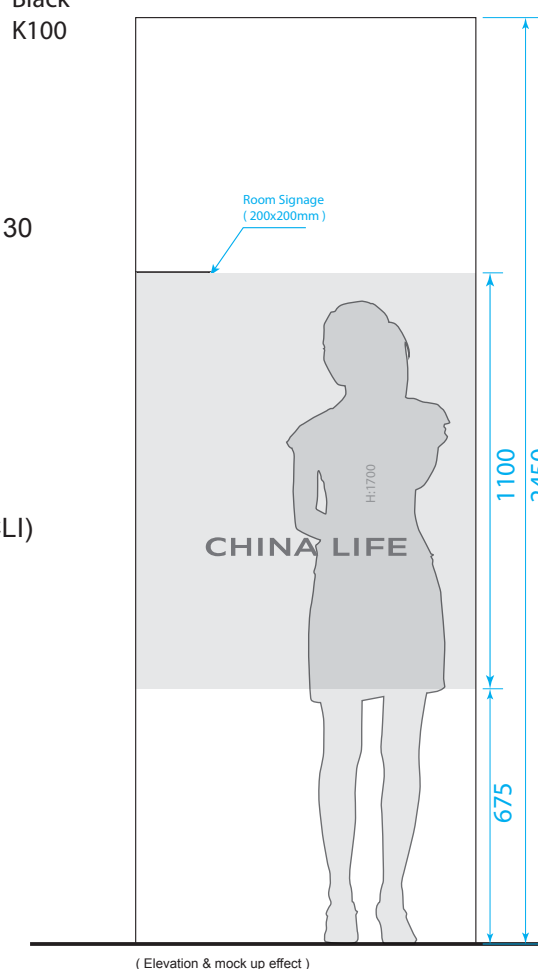



G04

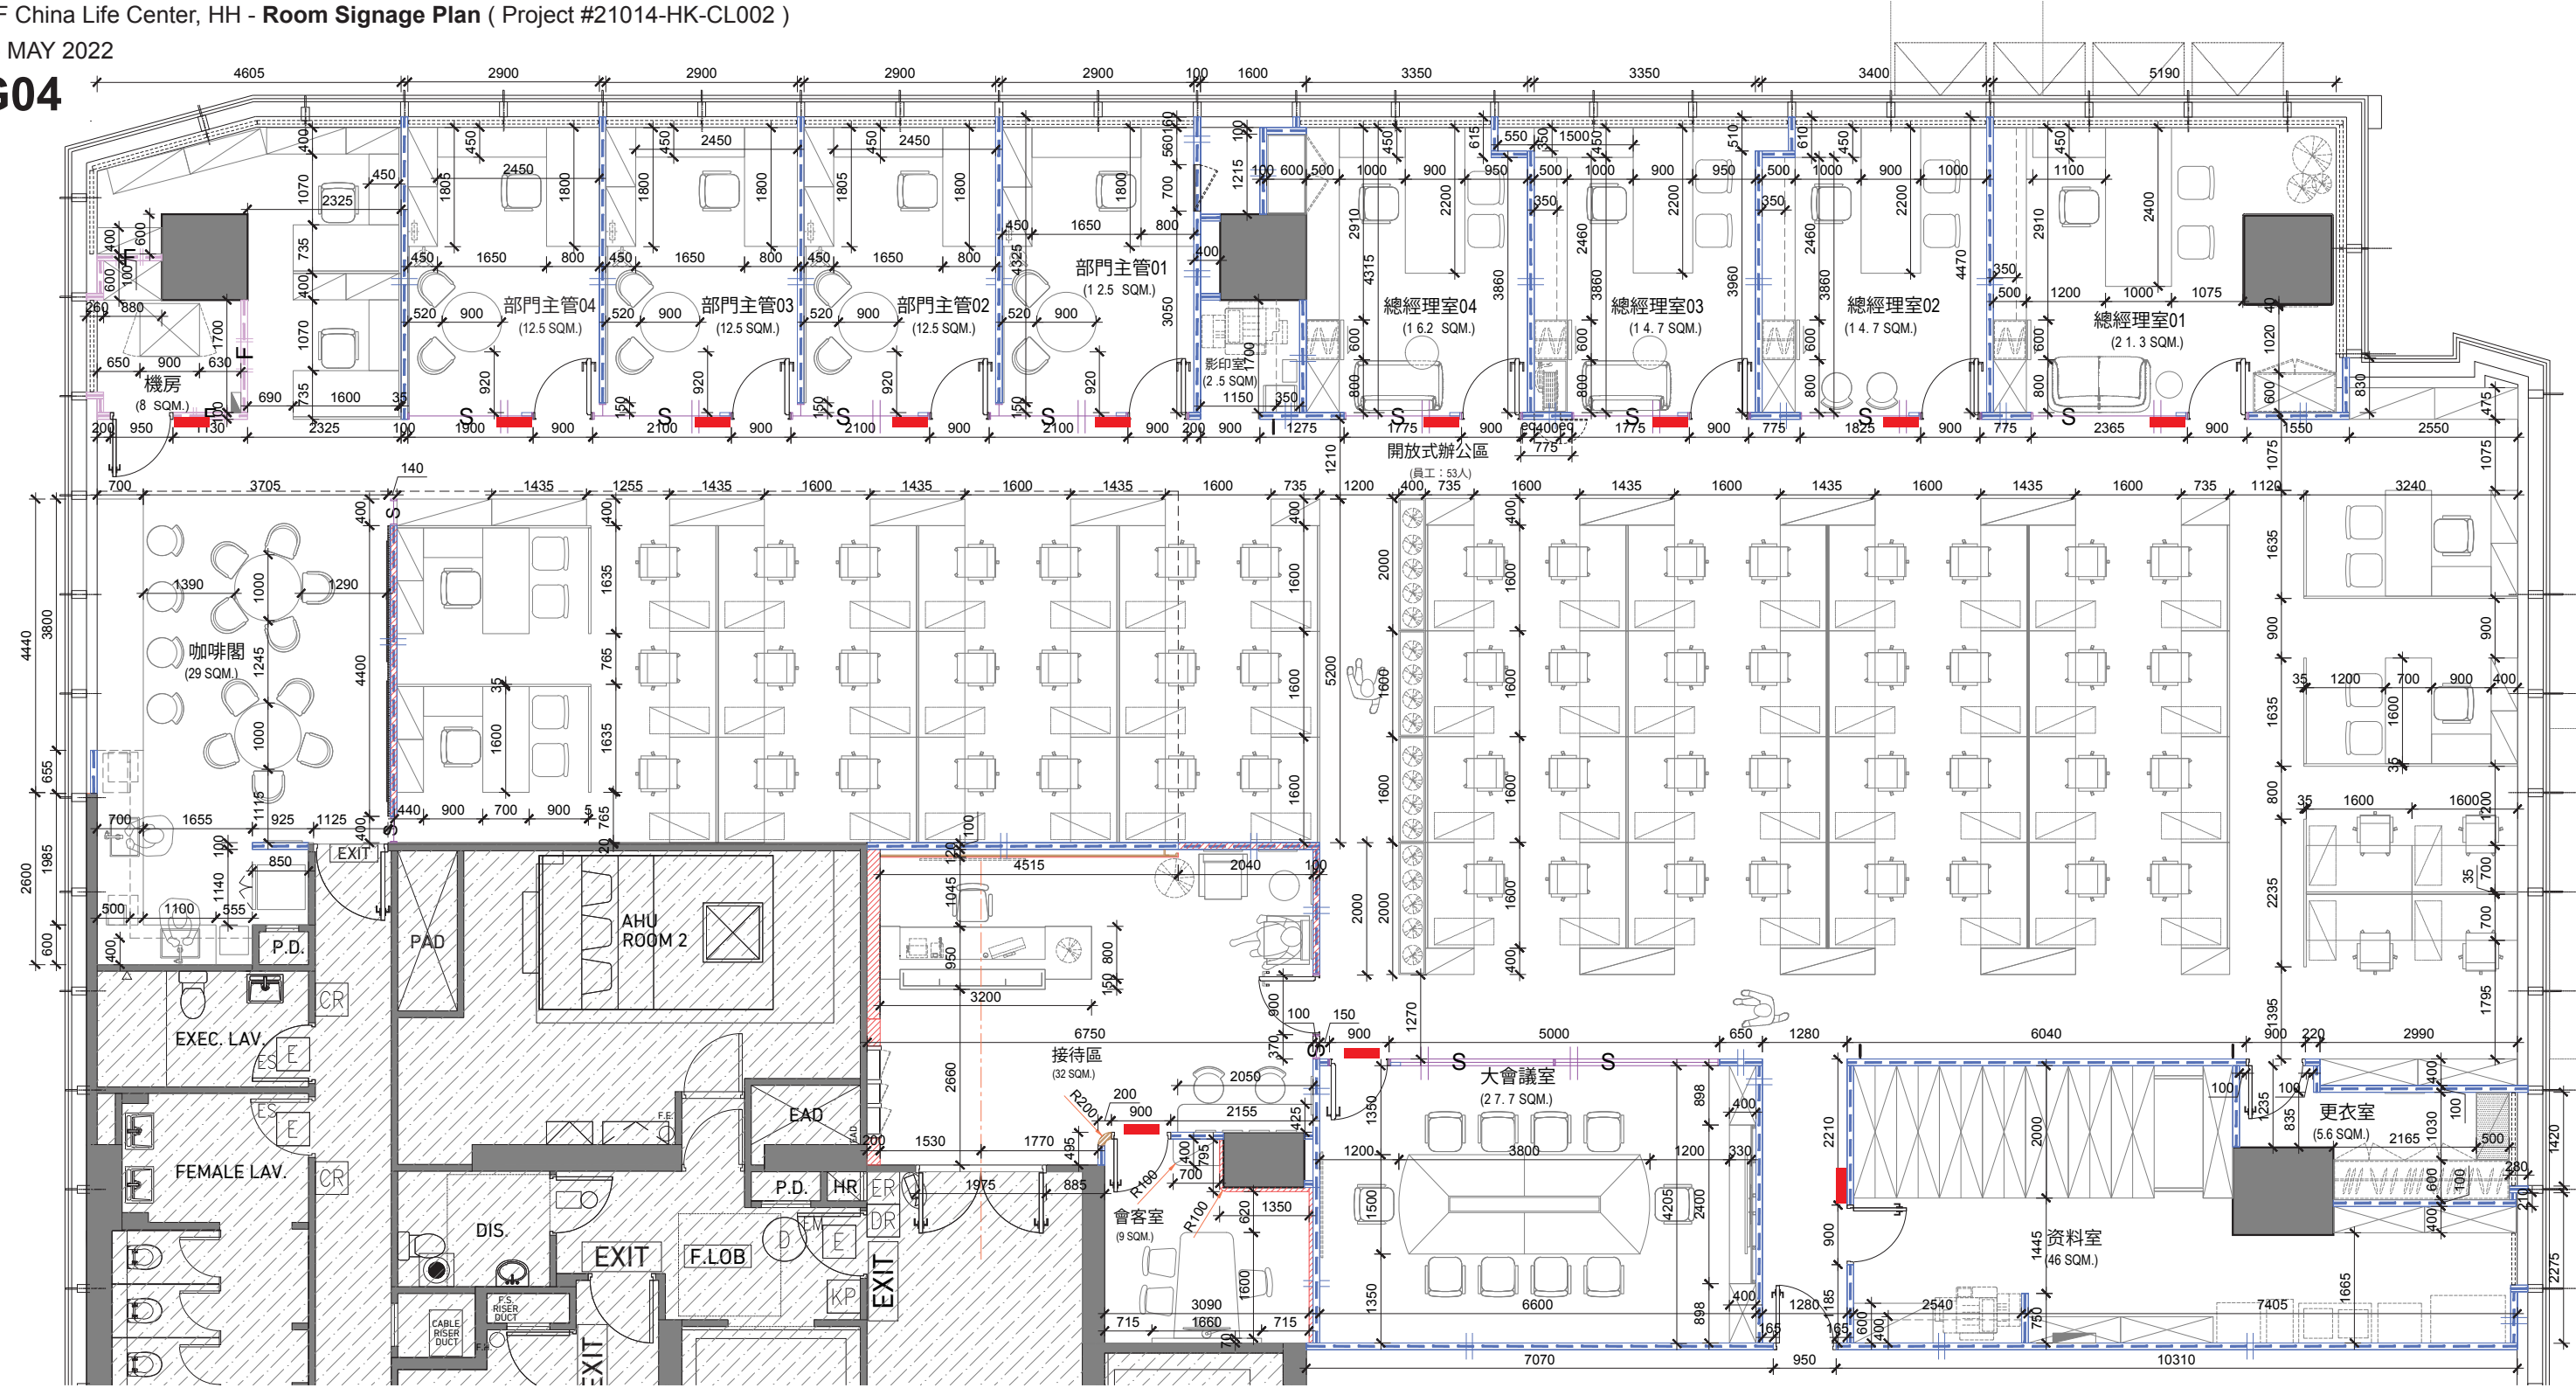

間隔圖示

石膏板間隔				
最終數量	數量	代碼	標誌	說明
		P2A		100mm 厚雙層石膏板間隔內藏岩綿由吊頂天花至結構樓板高 (60kg/m3 rock wool)
		P2		100mm 厚雙層石膏板間隔內藏岩綿至吊頂天花高 (60kg/m3 rock wool)
		P2B+S1 P2B+S2		100mm 厚雙層石膏板, 內置岩綿至 2450mm 高 (60kg/m3 rock wool), 從 2450mm 高至天花板高度 + 12mm 單層系統玻璃隔板
		P3C		100mm 總厚度雙面 12mm 厚夾板牆身連中間金屬裝配間隔 (60kg/m3 rock wool)
		P4W		62mm 厚單面木夾板間隔連金屬裝配
		P9A		鋁質組裝系統全高單層12mm 厚強化清片玻璃間隔至吊頂天花高
		P10A		鋁質組裝系統全高雙層10+12mm 厚強化清片玻璃間隔至吊頂天花高
		P12		100mm厚1 小時防火石膏板間隔至結構樓板 (60kg/m3 rock wool)

04  
SP04

SETTING-OUT PLAN

Scale: 1:100



Room Signages Location  
Qty: 12 pcs


Tender Addendum No. 1 (6 July 2022)

Space Interior Solutions Ltd 32/F Times Tower, 393 Jaffe Road Wan Chai, Hong Kong T 852 25783068   E cs@sis-design.hk   www.sis-design.hk	<b>GENERAL NOTES</b> Contractors to verify all dimensions on the site before commencing work. Figured dimensions given are to be taken in preference to scaling. Copyright of designs shown hereon is retained by this office. Authority is required for only reproduction.	PROJECT CONSULTANT DESIGN CONSULTANT MAIN CONTRACTOR E & M CONSULTANT	PROJECT OFFICE FITTING-OUT AT 8F CHINA LIFE CENTRE PROJECT ADDRESS 8F CHINA LIFE CENTRE, 18 HUNG LUEN RD, HUNGOM, KOWLOON	R0 06 MAY22 ISSUE FOR TENDER	SHEET TITLE SETTING-OUT PLAN	DRAWN BY JJ/CL DESIGNED BY KC CHECKED BY KC	SHEET NO. SP04 DRAWING DATE 2022.02.14 SCALE 1:100 PROJECT NO. 21014-HK-CL002

Graphic icon - Copier

06 MAY 2022


G05

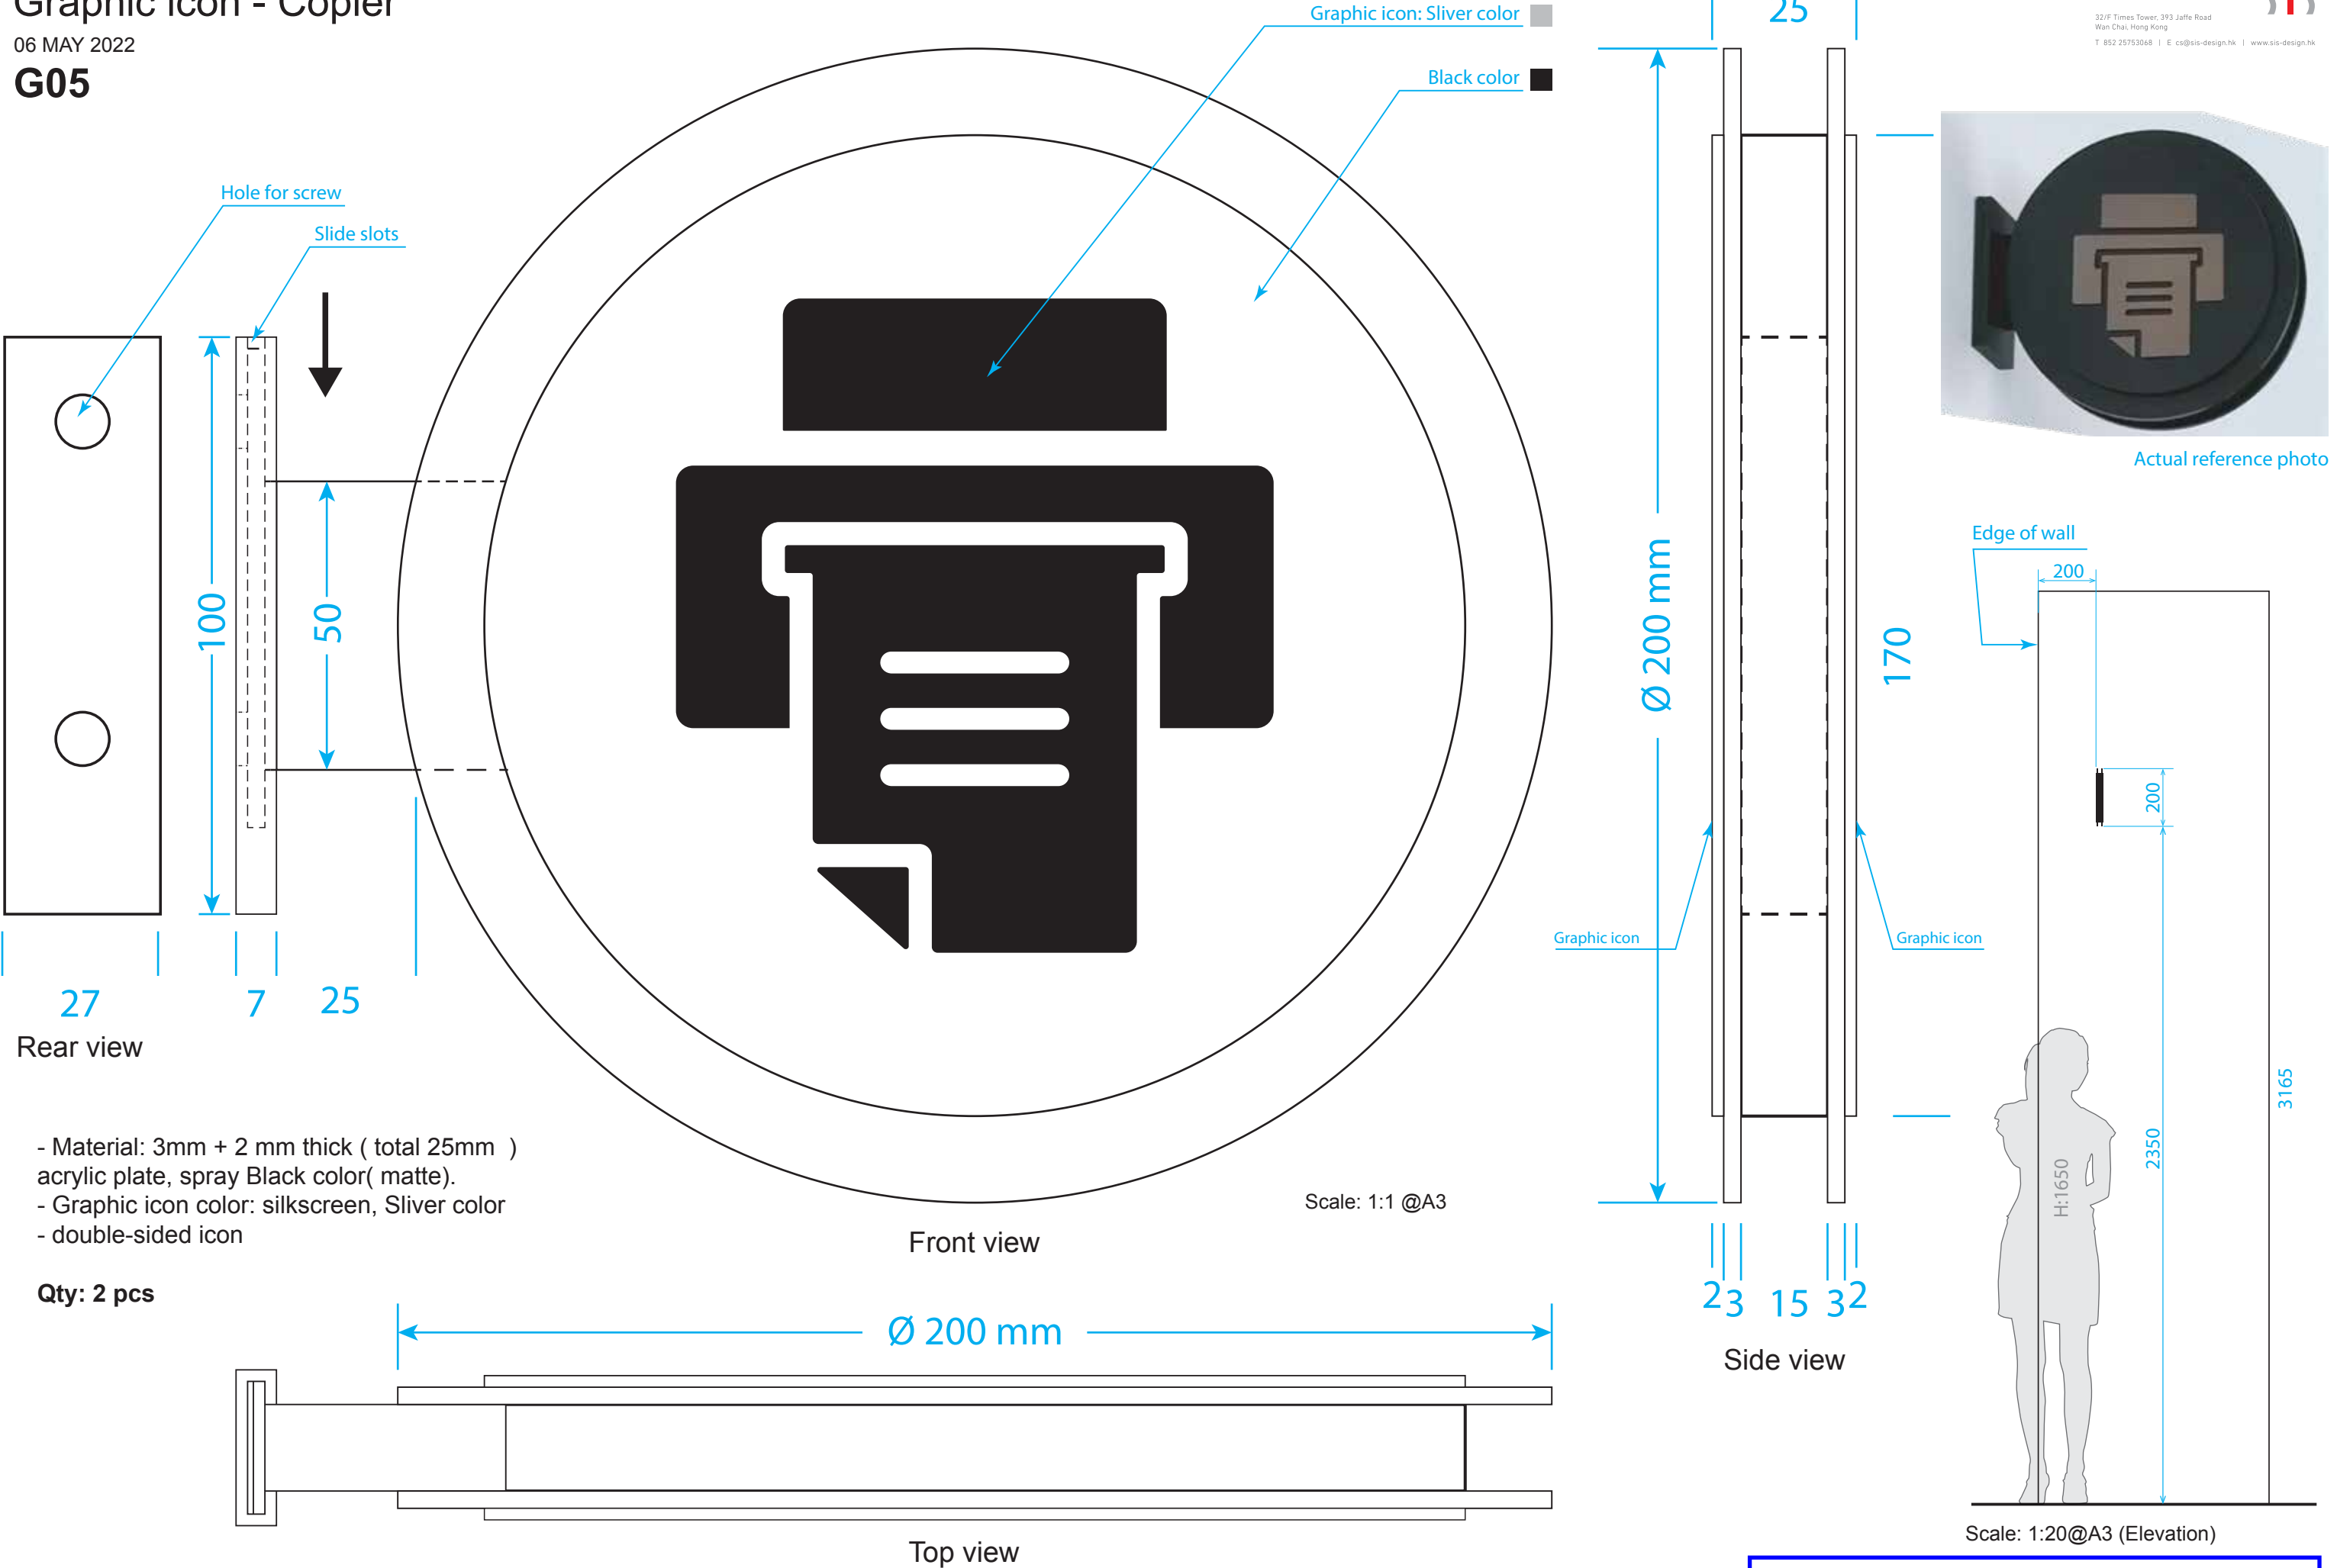

Graphic icon - Changing room (Hanger)

06 MAY 2022


G06

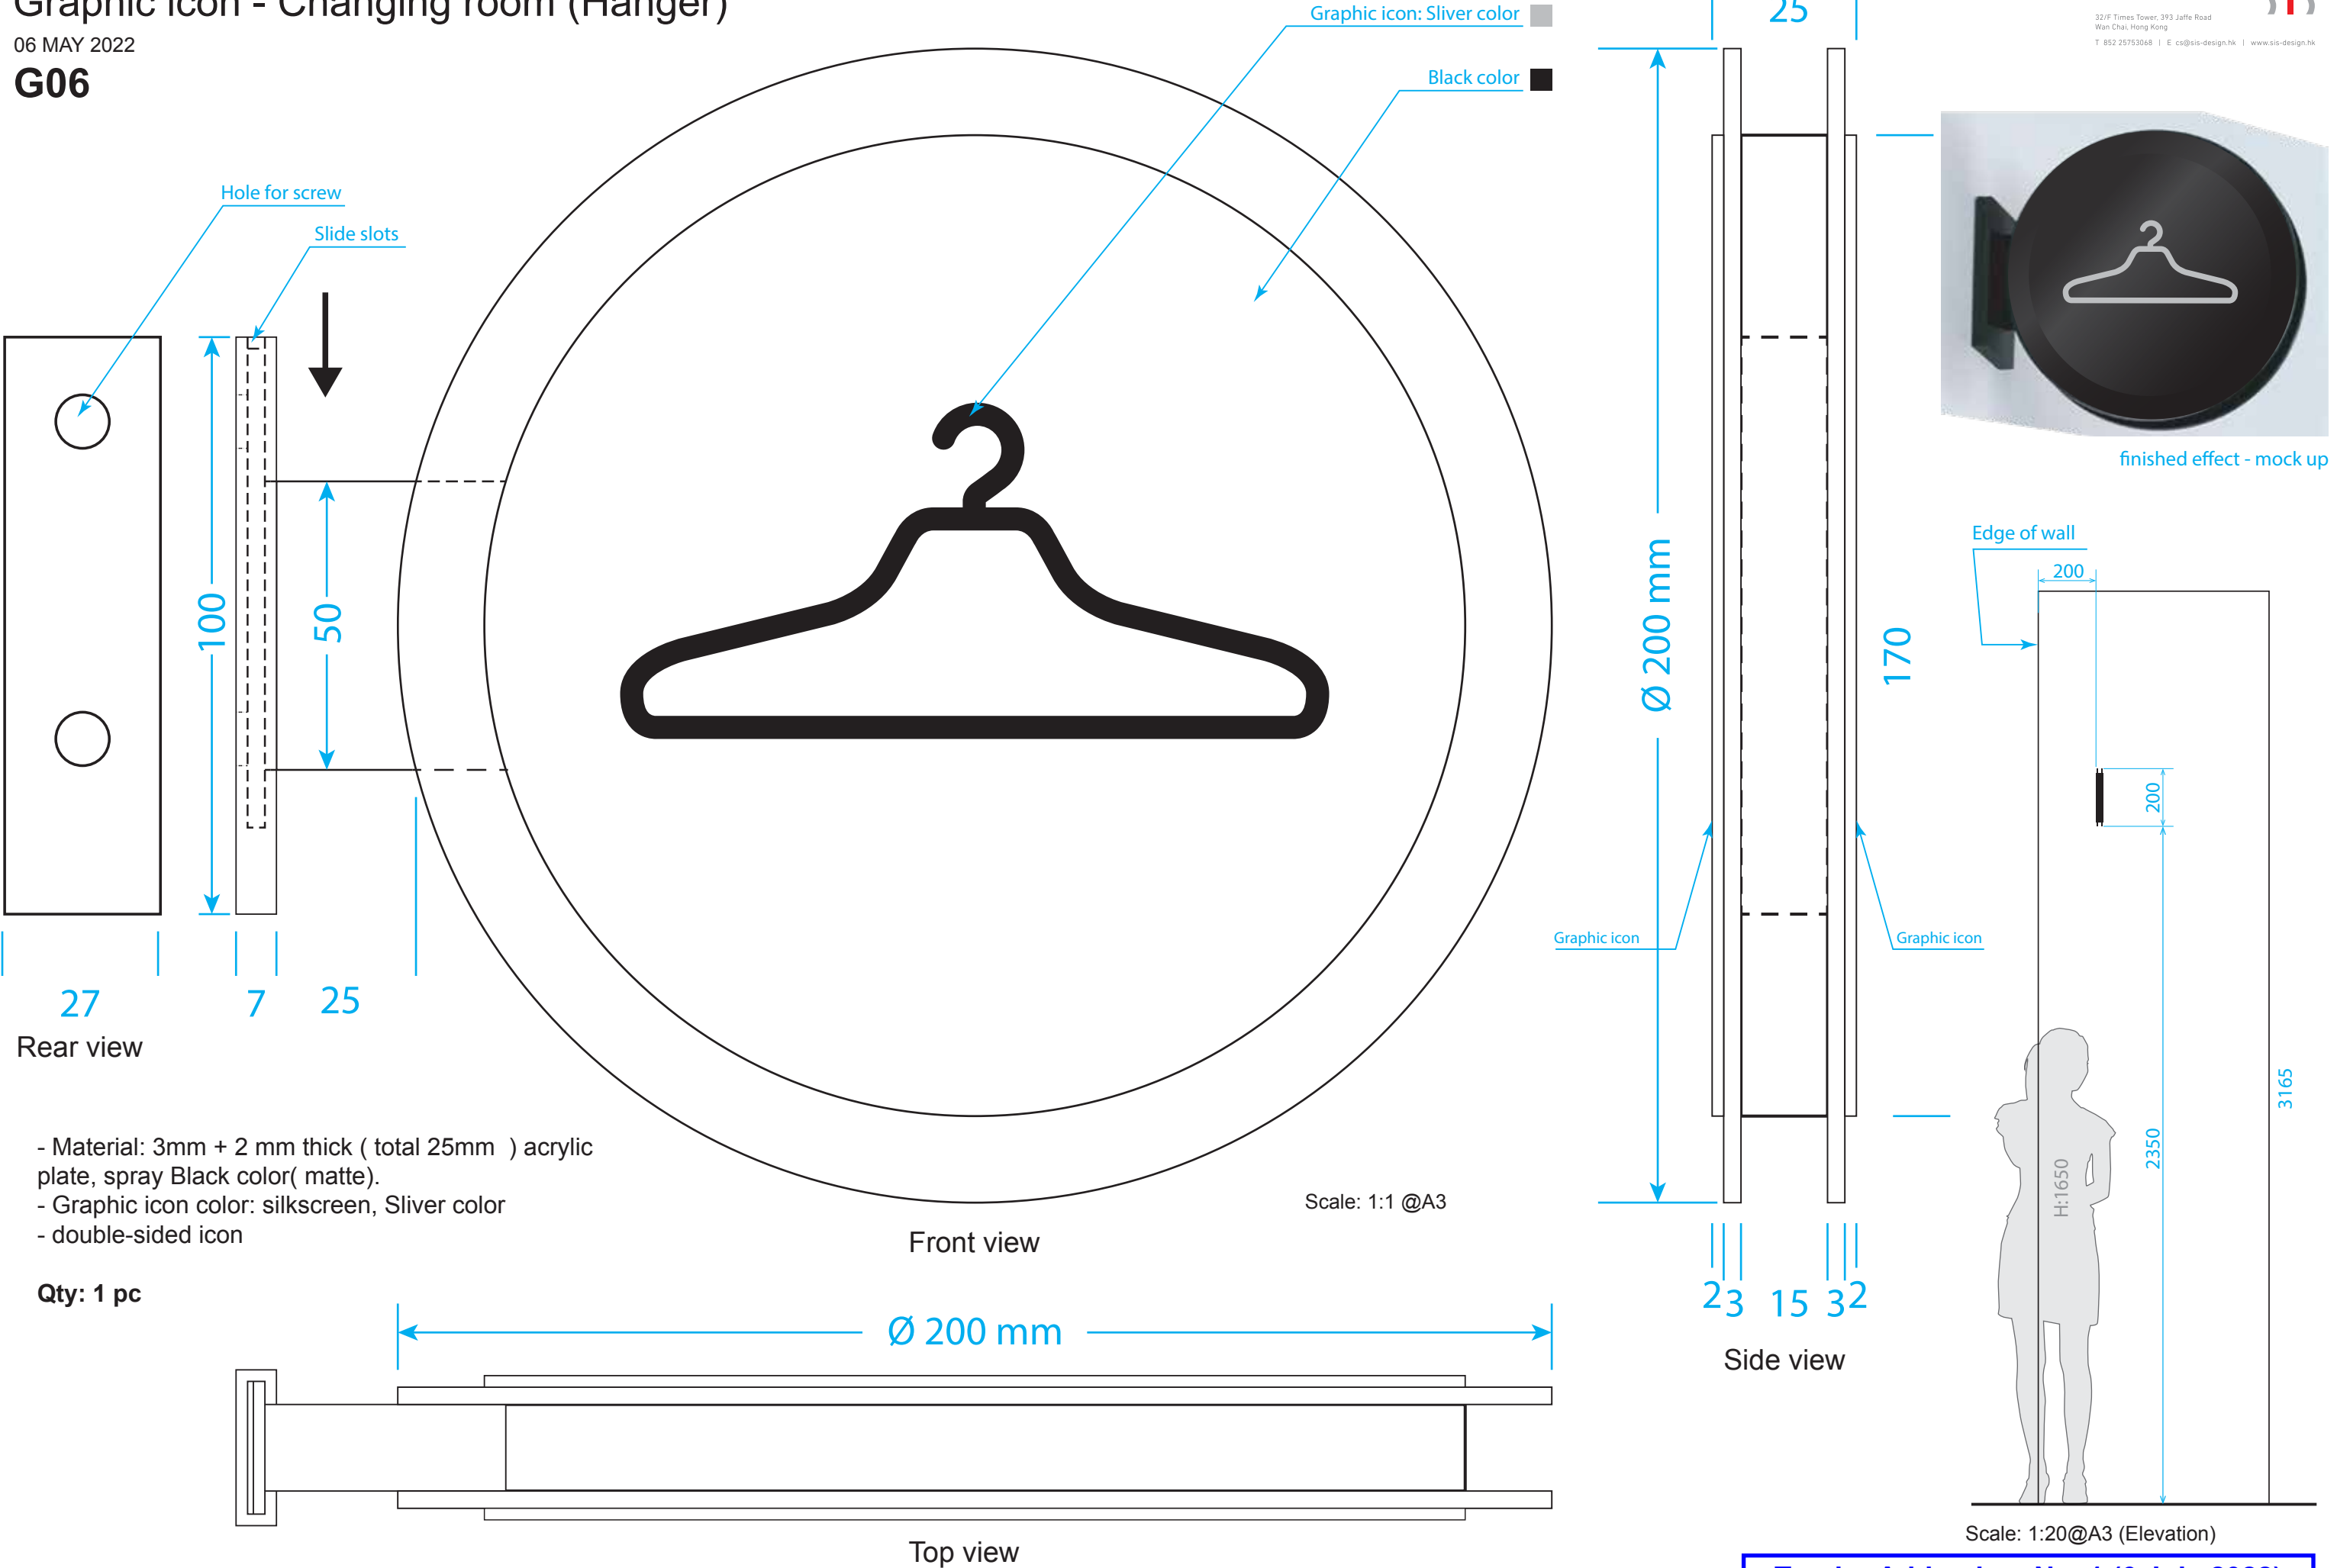

Graphic icon - Toilet

06 MAY 2022

G07

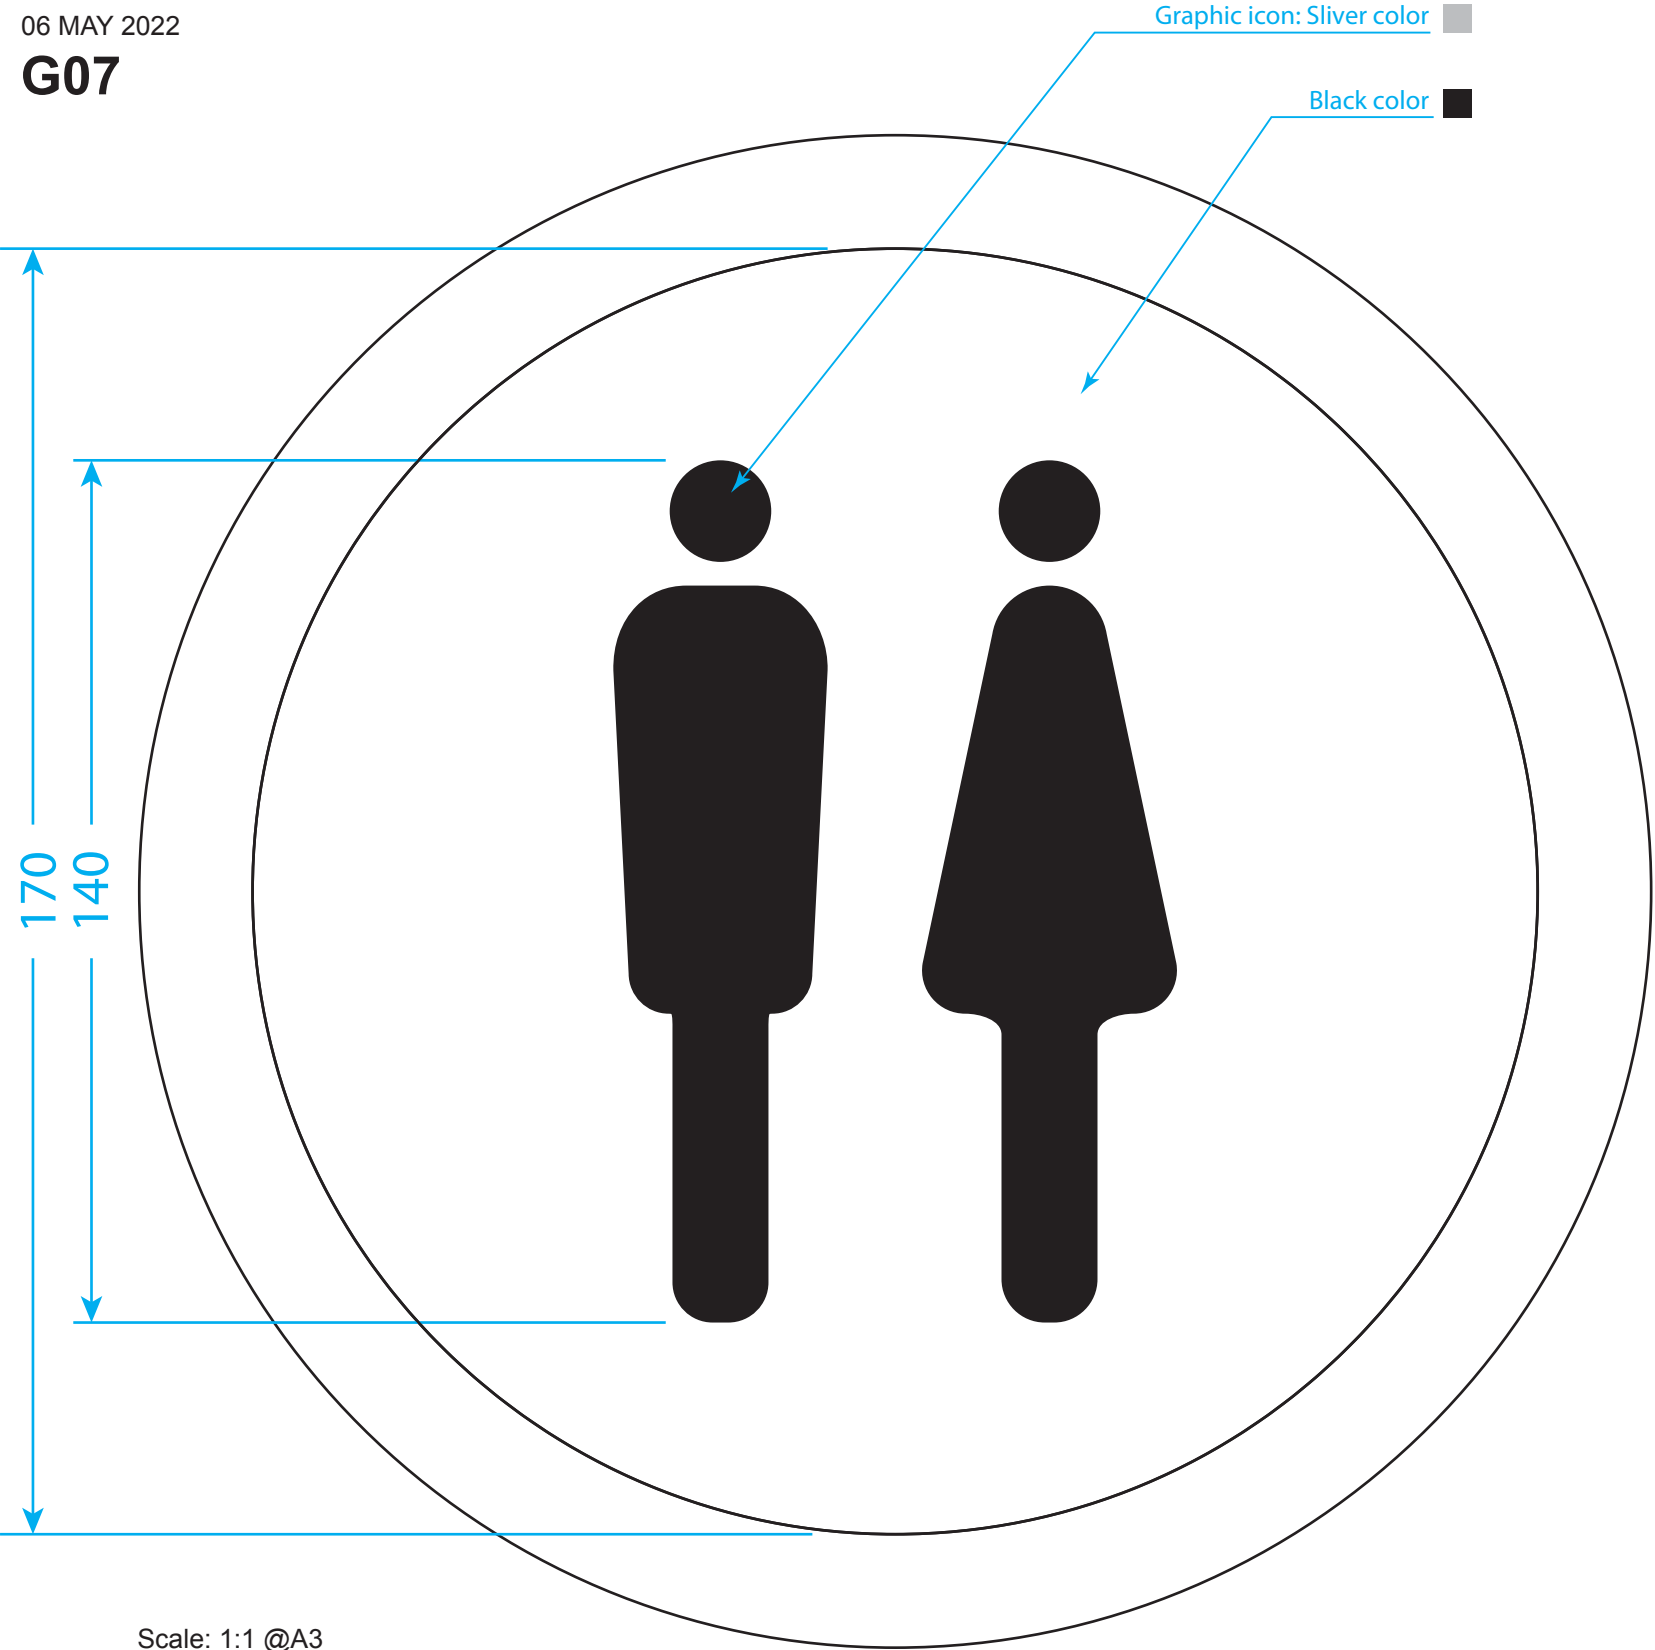


Scale: 1:1 @A3

Front view

- Material: 3mm + 2 mm thick ( total 5mm ) acrylic plate, spray Black color ( matte).
- Graphic icon color: silkscreen, Sliver color
- single-sided icon

Qty: 1 pc

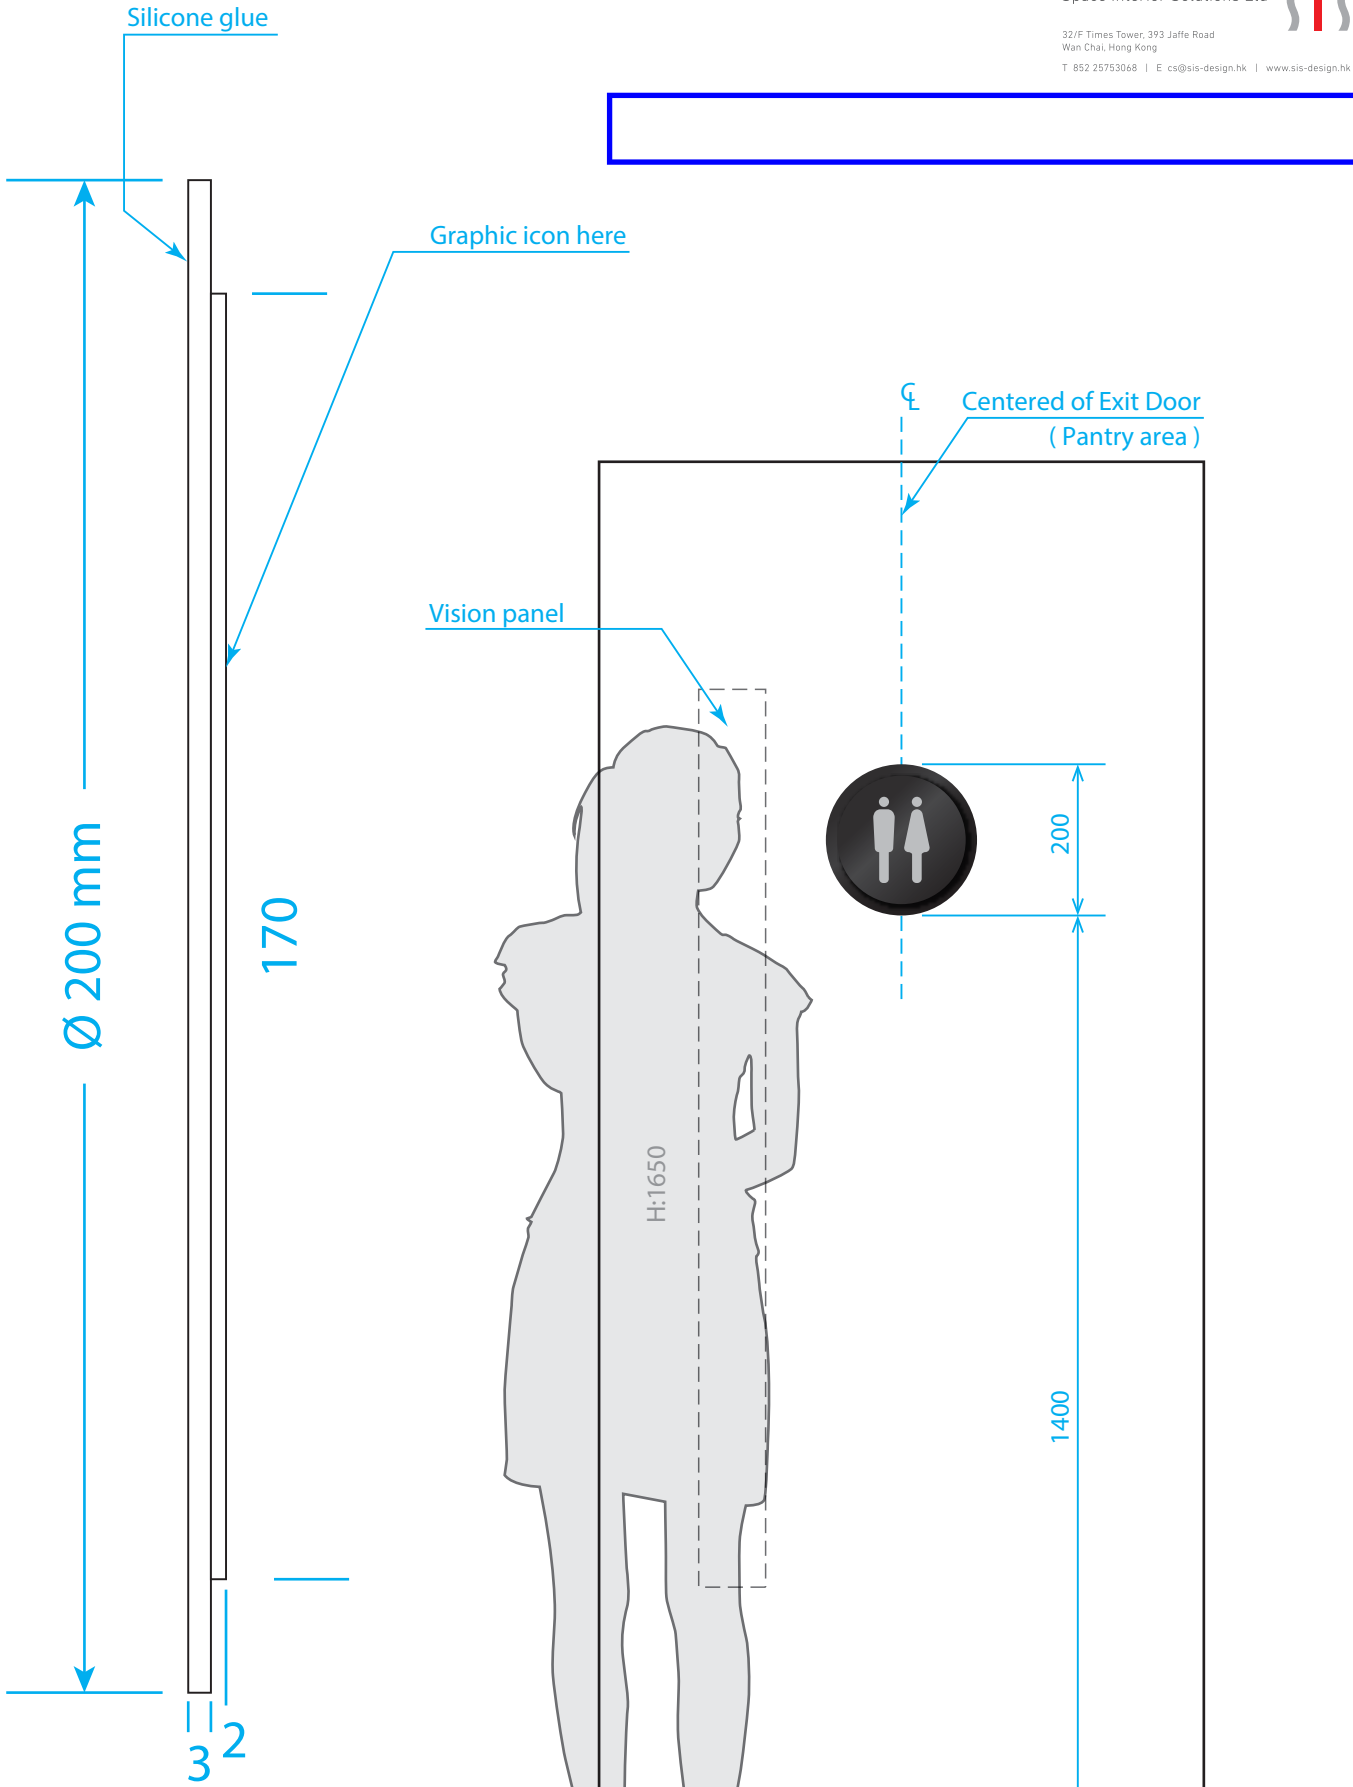

Side view

Scale: 1:10@A3 ( Elevation & mock up effect )

Sticker - Fire Hose Reel




06 MAY 2022

G08



Spec.:  
Material: 3M Metallic sliver color sticker;  
matte surface finish or equivalent  
(3M ID 75347208375)


Size:w300 x h110 mm

Qty: 1 pc

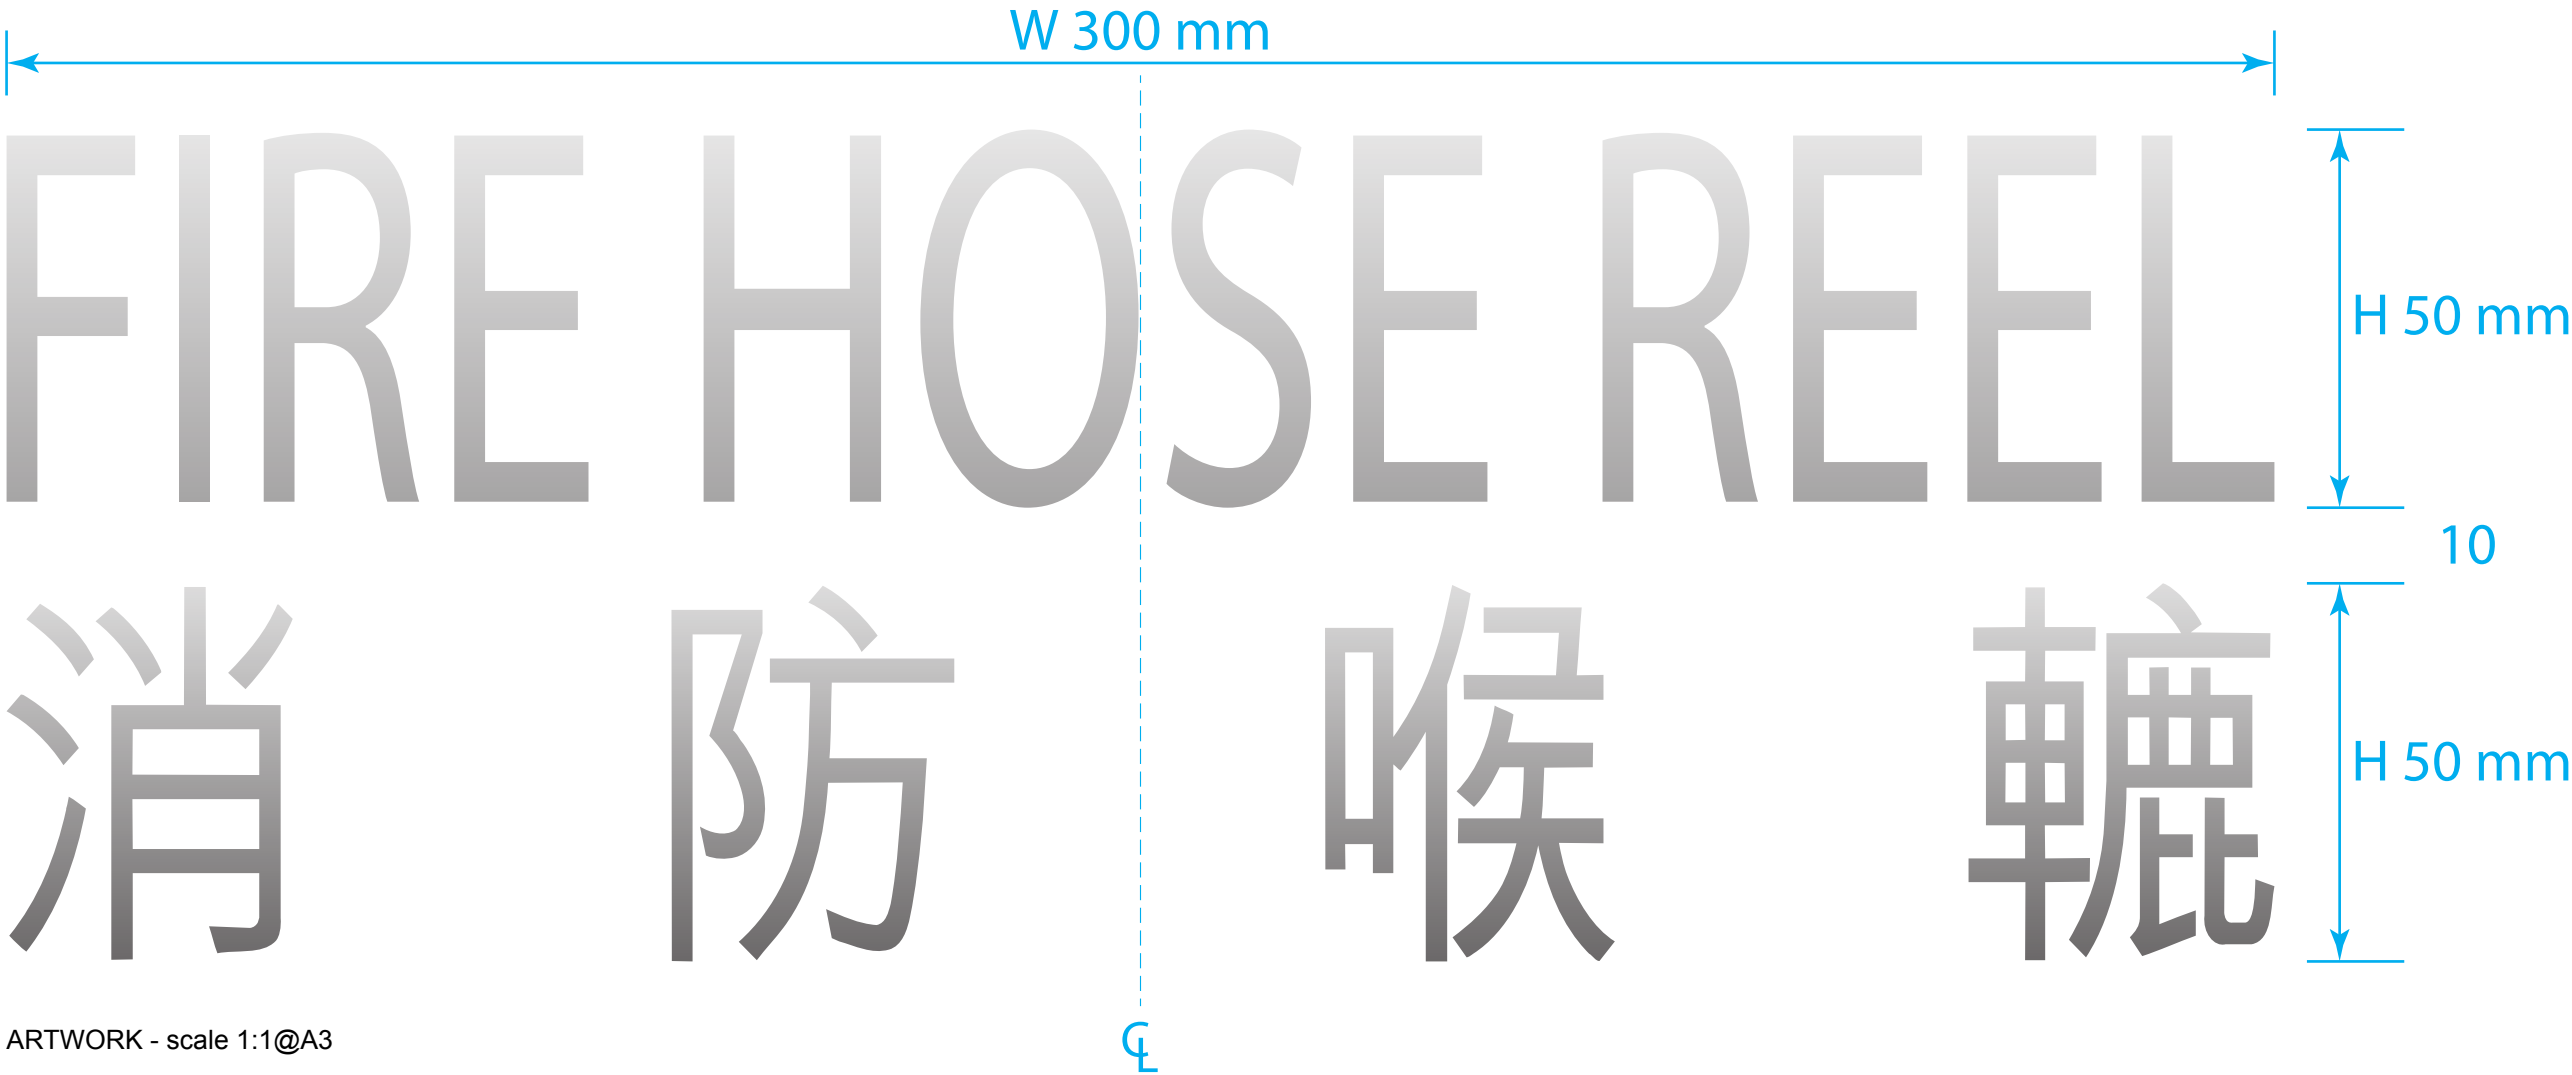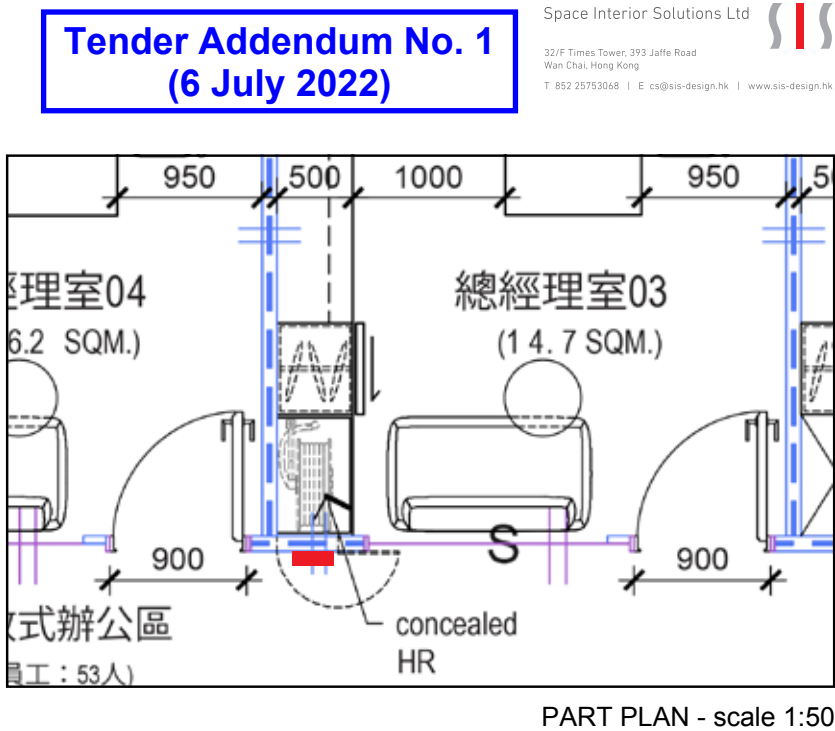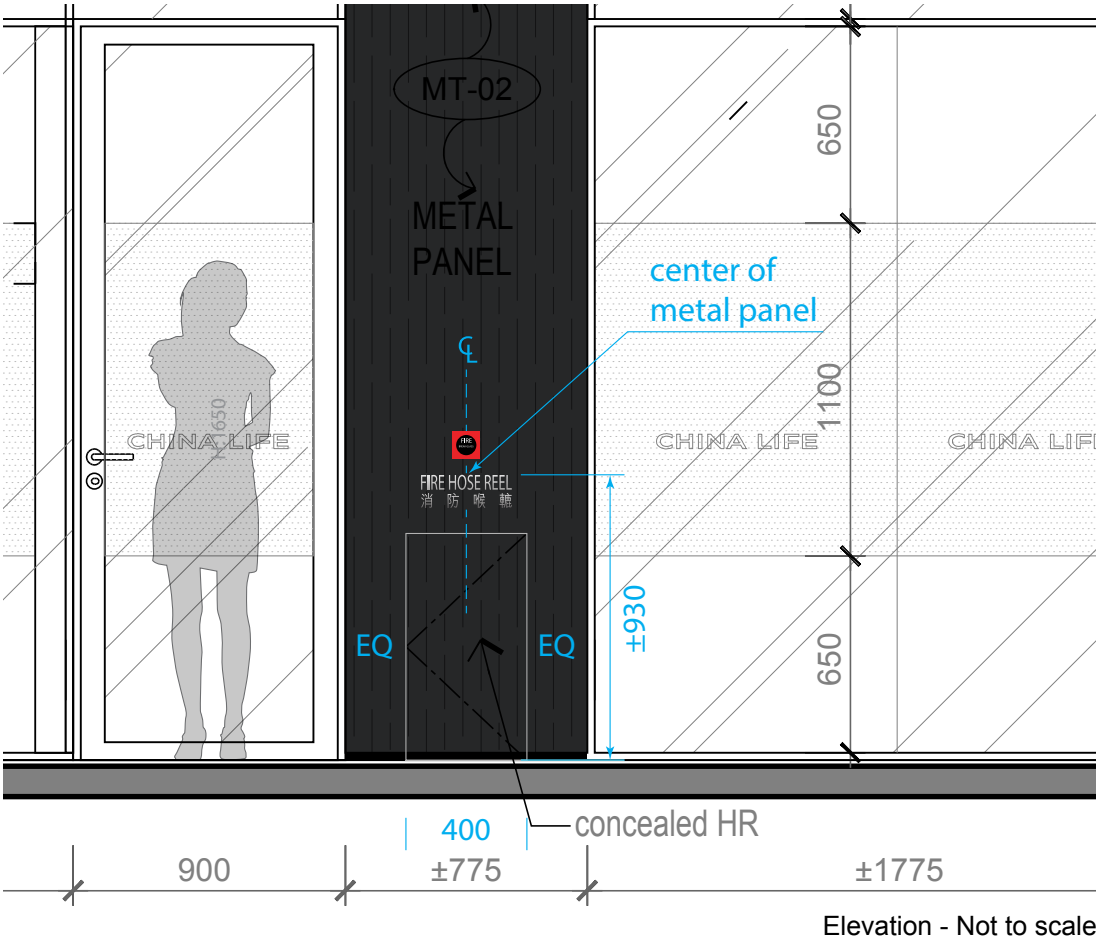



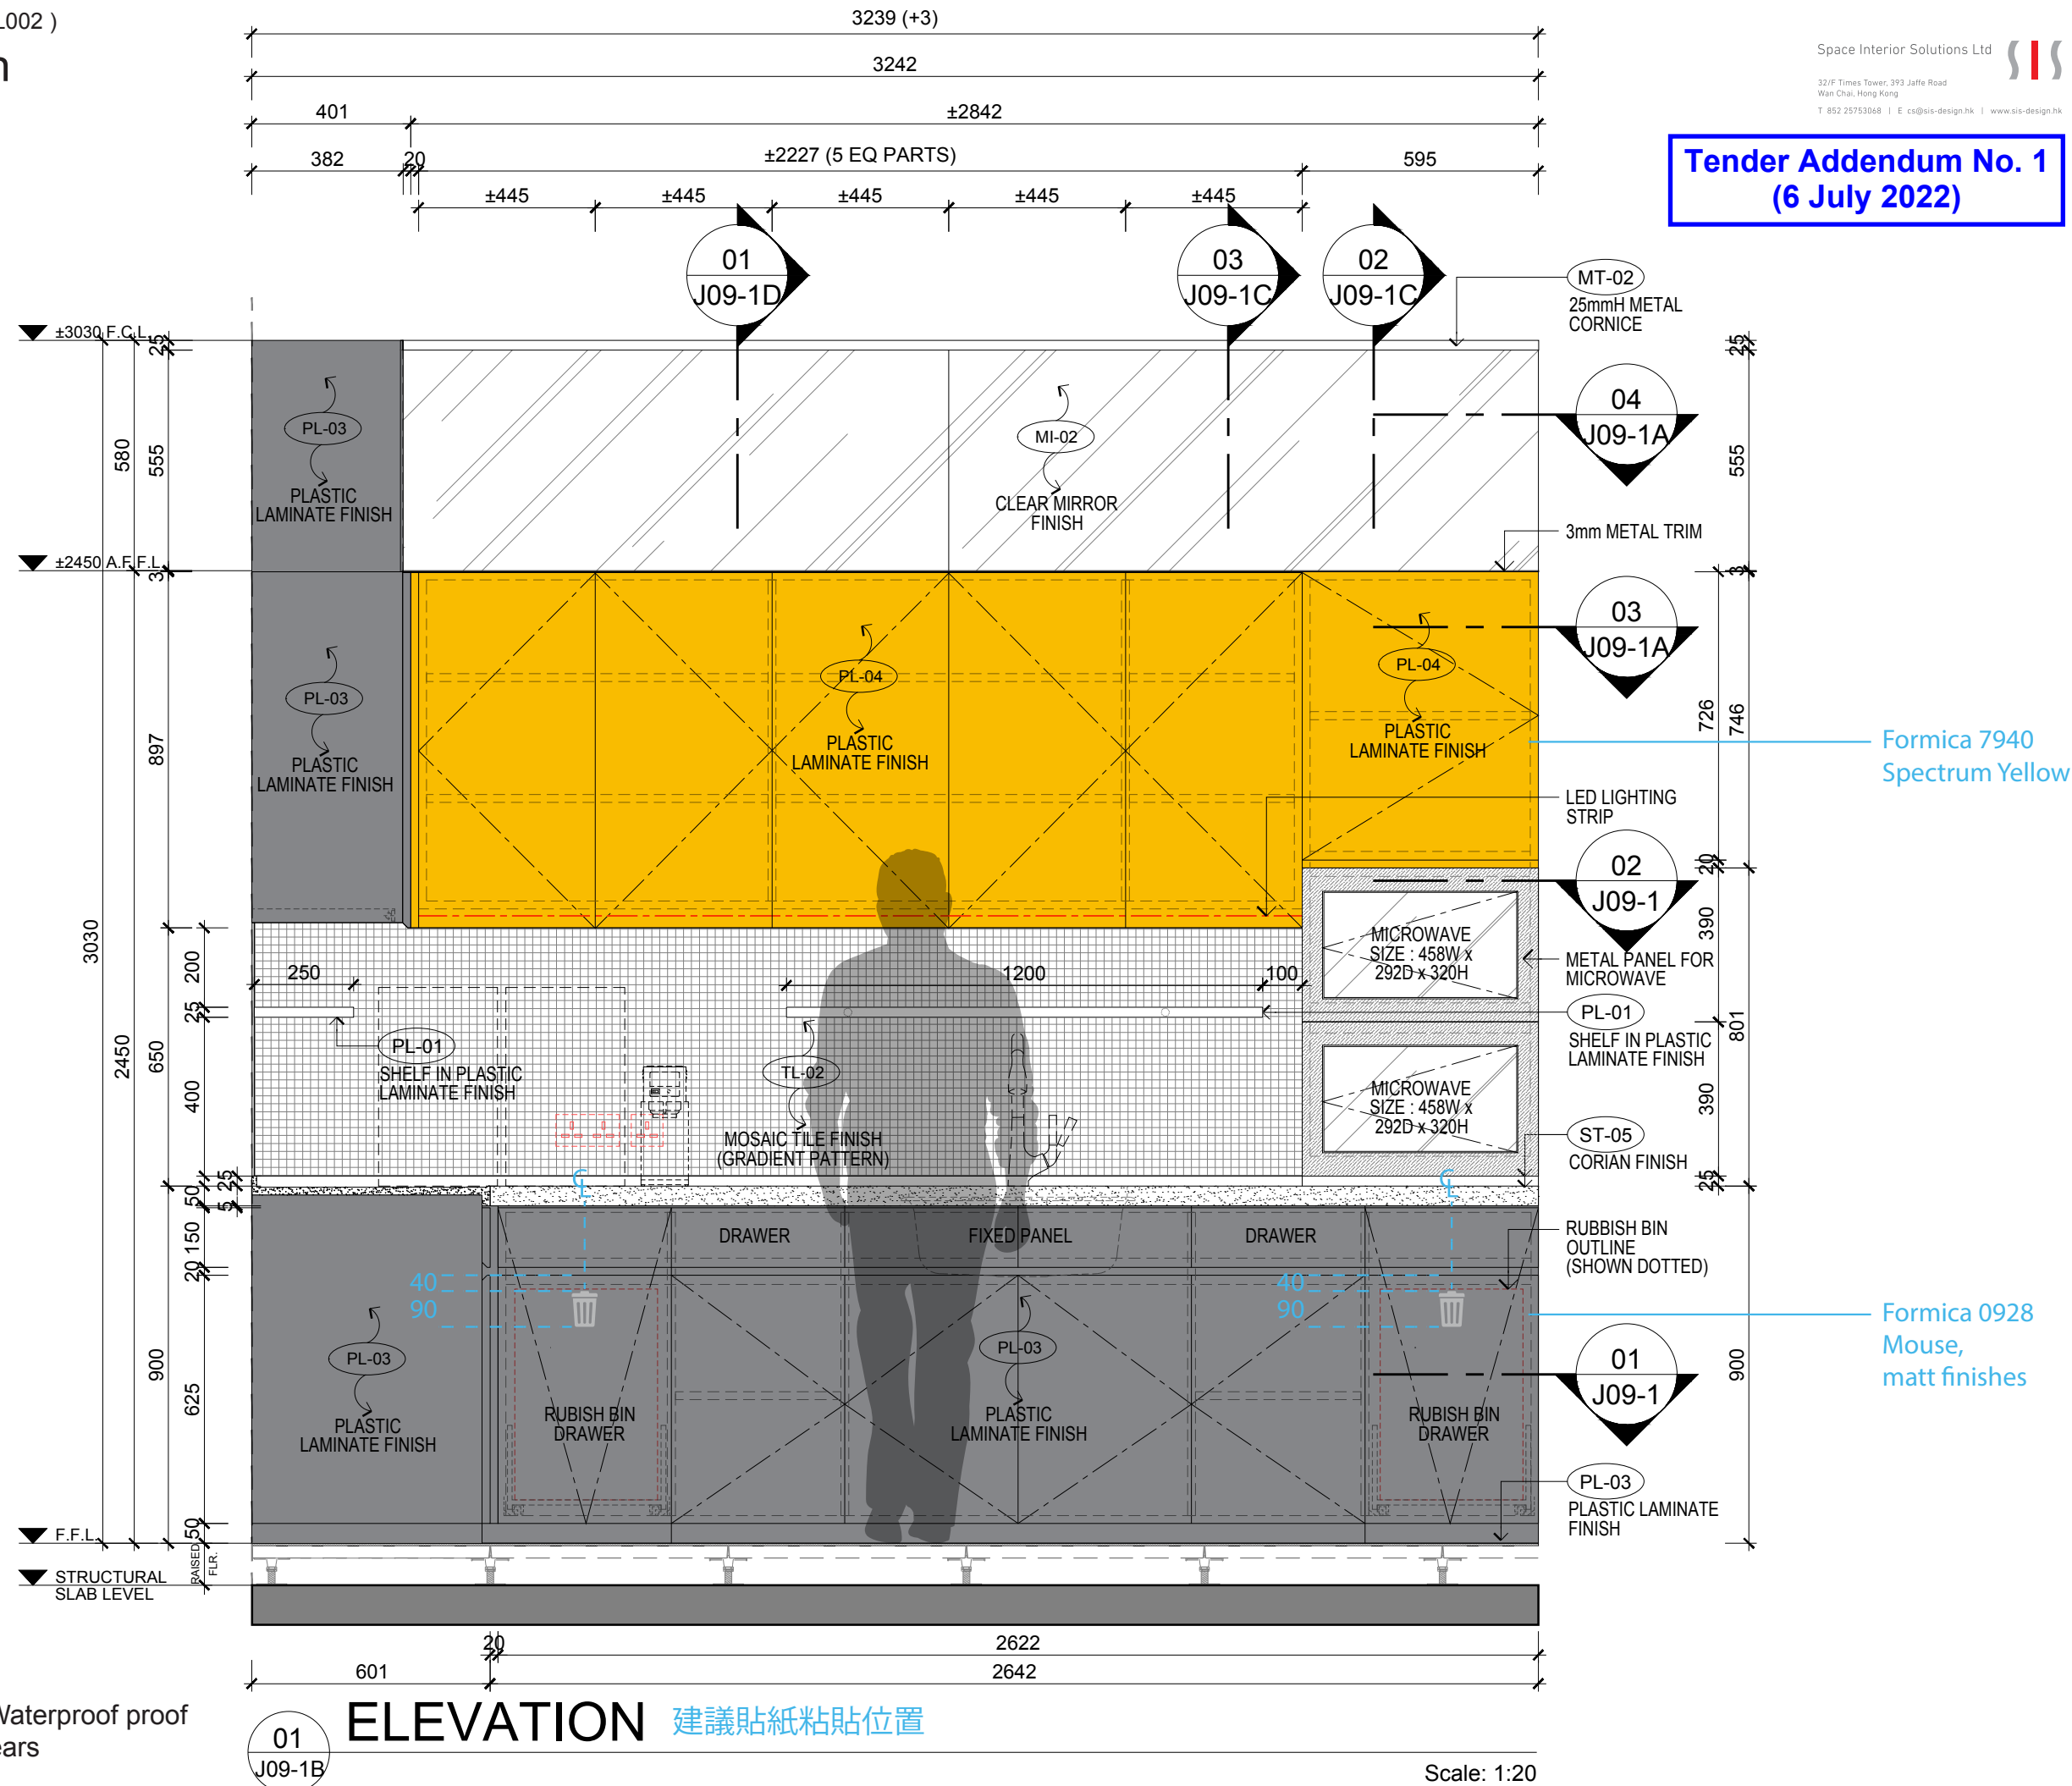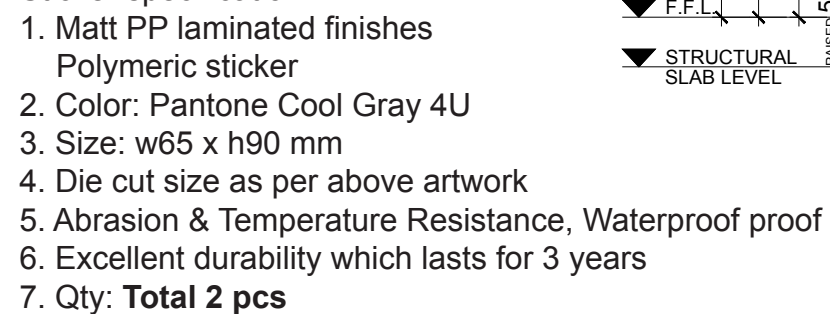

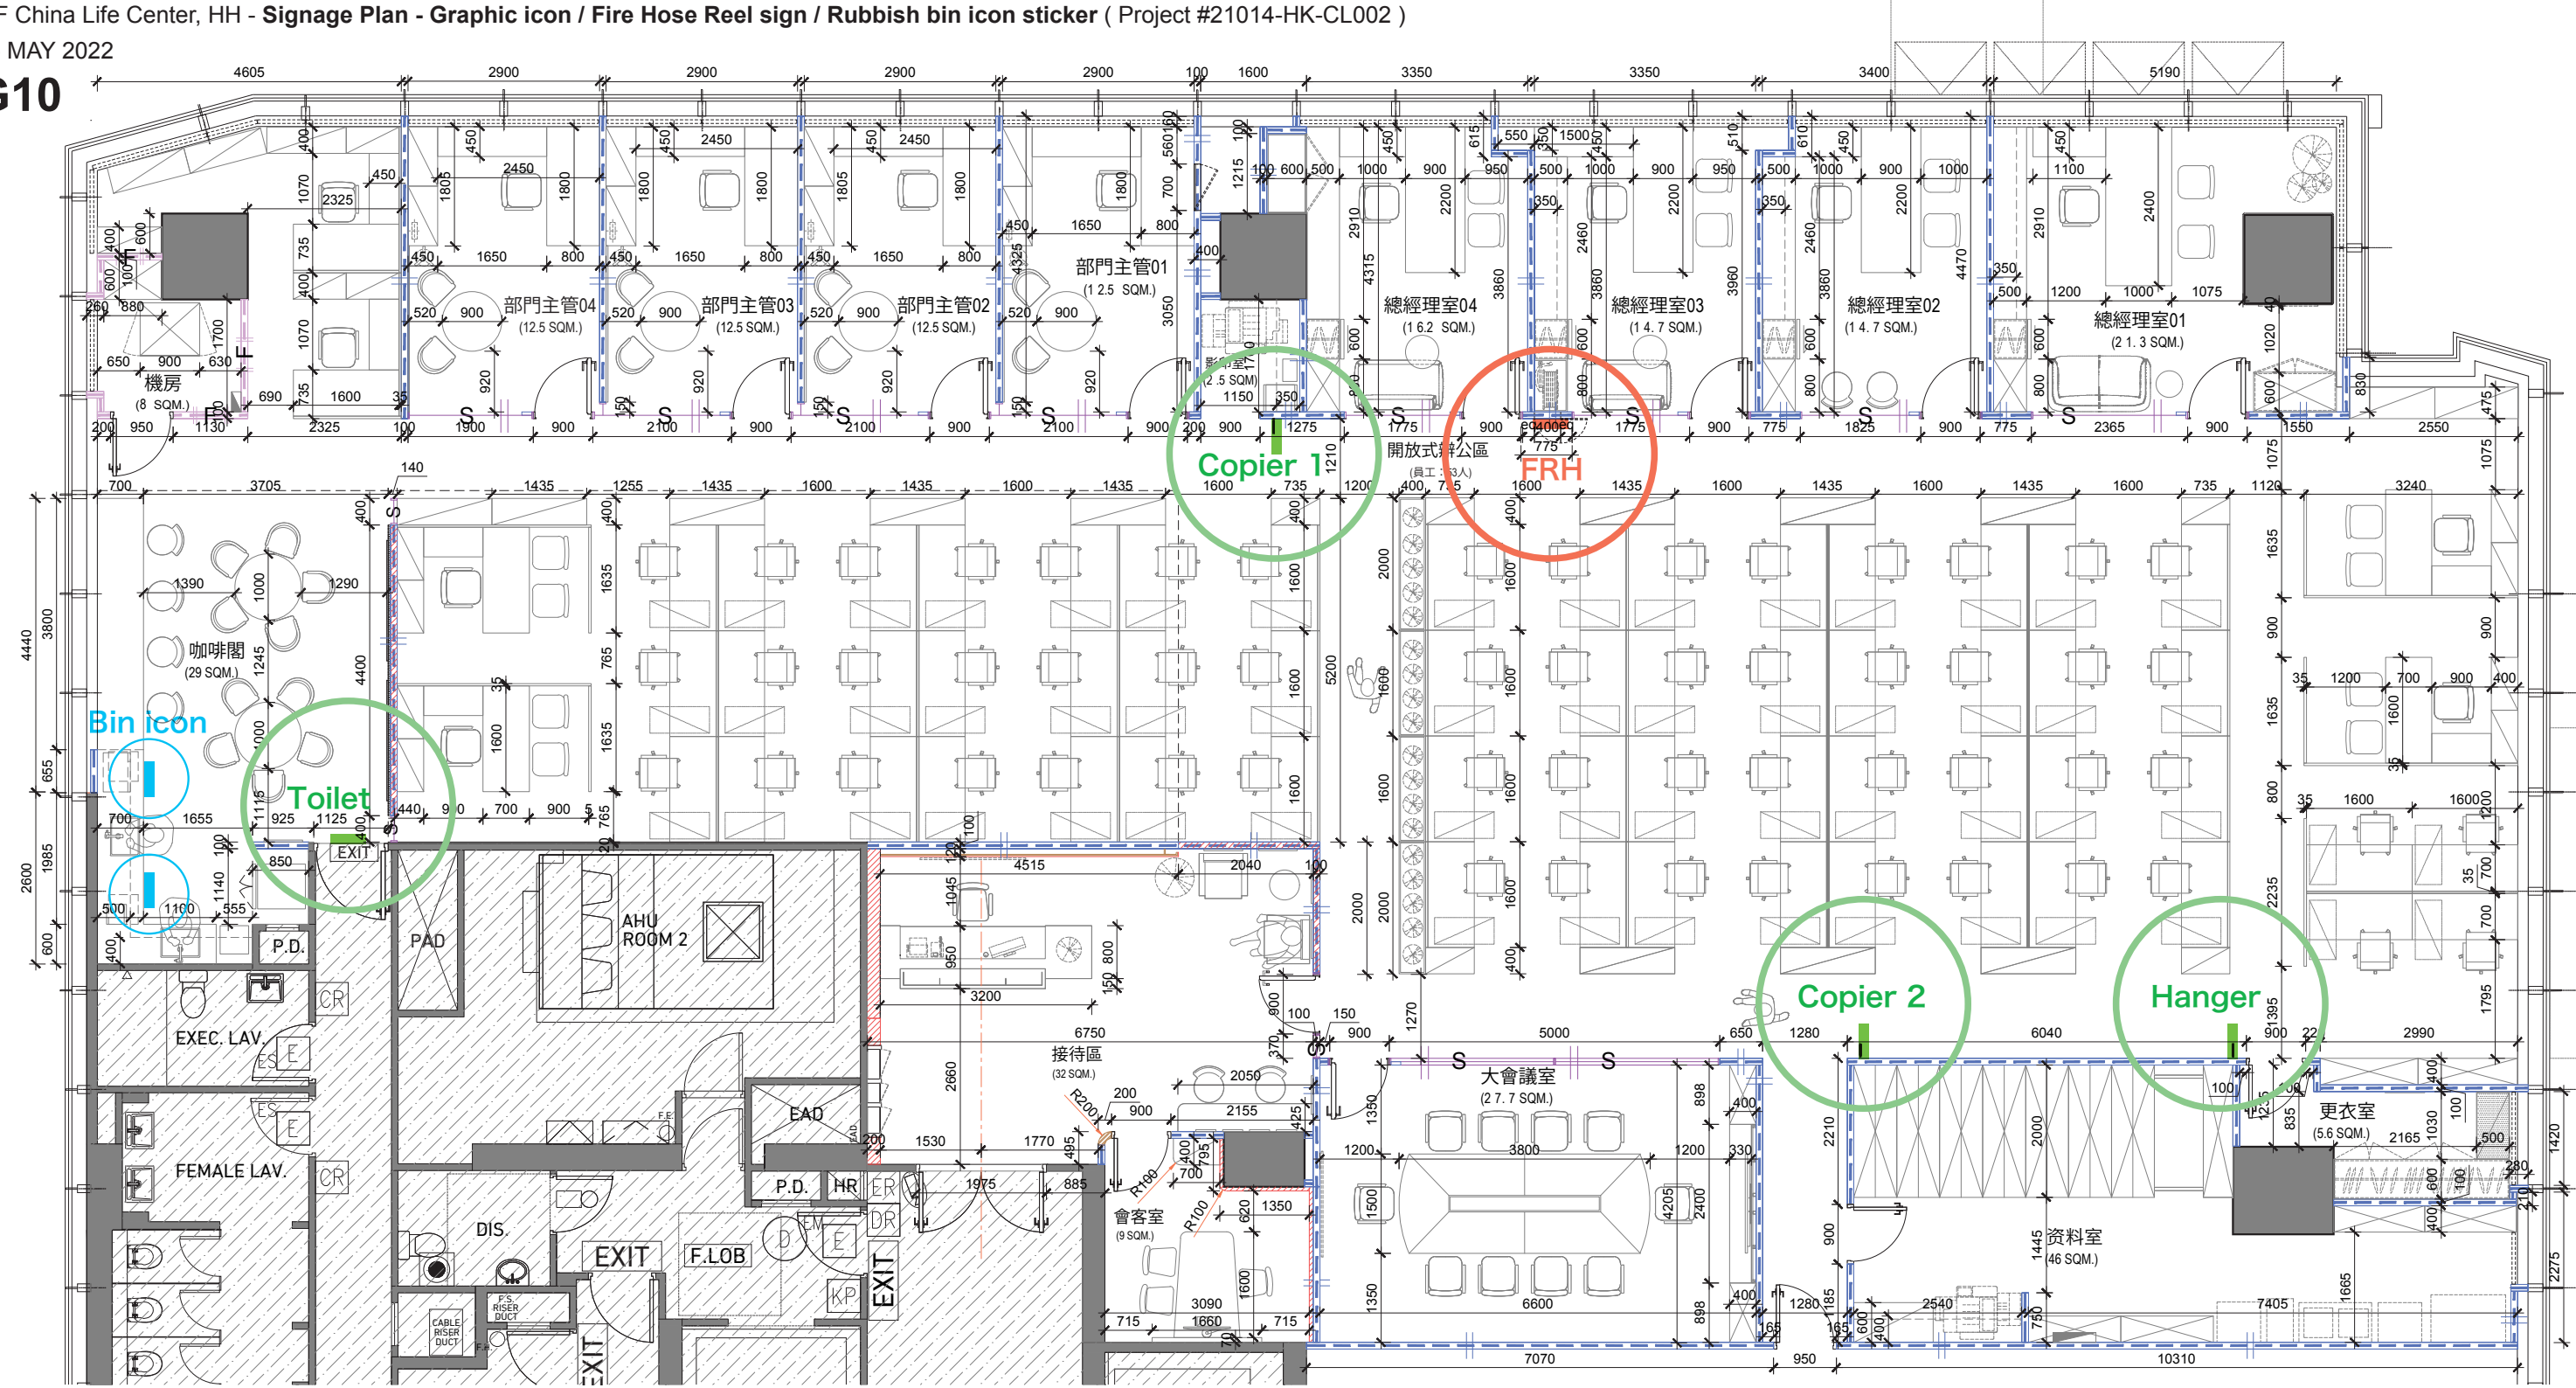

間隔圖示

石膏板間隔				
最終數量	數量	代碼	標誌	說明
		P2A		100mm 厚雙層石膏板間隔內藏岩綿由吊頂天花至結構樓板高 (60kg/m3 rock wool)
		P2		100mm 厚雙層石膏板間隔內藏岩綿至吊頂天花高 (60kg/m3 rock wool)
		P2B+S1 P2B+S2		100mm 厚雙層石膏板, 內置岩綿至 2450mm 高 (60kg/m3 rock wool), 從 2450mm 高至天花板高度 + 12mm 單層系統玻璃隔板
		P3C		100mm 總厚度雙面 12mm 厚夾板牆身連中間金屬裝配間隔 (60kg/m3 rock wool)
		P4W		62mm 厚單面木夾板間隔連金屬裝配
		P9A		鋁質組裝系統全高單層12mm 厚強化清片玻璃間隔至吊頂天花高
		P10A		鋁質組裝系統全高雙層10+12mm 厚強化清片玻璃間隔至吊頂天花高
		P12		100mm厚1 小時防火石膏板間隔至結構樓板 (60kg/m3 rock wool)

04  
SP04

SETTING-OUT PLAN

Scale: 1:100

Tender Addendum No. 1  
(6 July 2022)

- Signages location ( Graphic icon )
- Fire Hose Reel sticker
- Rubbish bin sticker


Space Interior Solutions Ltd 32/F Times Tower, 393 Jaffe Road Wan Chai, Hong Kong T 852 25753068   E cs@sis-design.hk   www.sis-design.hk	<b>GENERAL NOTES</b> Contractors to verify all dimensions on the site before commencing work. Figured dimensions given are to be taken in preference to scaling. Copyright of design shown herein is retained by this office. Authority is required for only reproduction.	PROJECT CONSULTANT DESIGN CONSULTANT MAIN CONTRACTOR E & M CONSULTANT	PROJECT OFFICE FITTING-OUT AT 8F CHINA LIFE CENTRE  PROJECT ADDRESS 8F CHINA LIFE CENTRE, 18 HUNG LUEN RD, HUNGHOM, KOWLOON	R0 06 MAY22 ISSUE FOR TENDER	SHEET TITLE SETTING-OUT PLAN	DRAWN BY JJ/CL DESIGNED BY KC CHECKED BY KC	SHEET NO. SP04 DRAWING DATE 2022.02.14 SCALE 1:100 PROJECT NO. 21014-HK-CL002




Frosted Film - Guideline

06 MAY 2022

G11

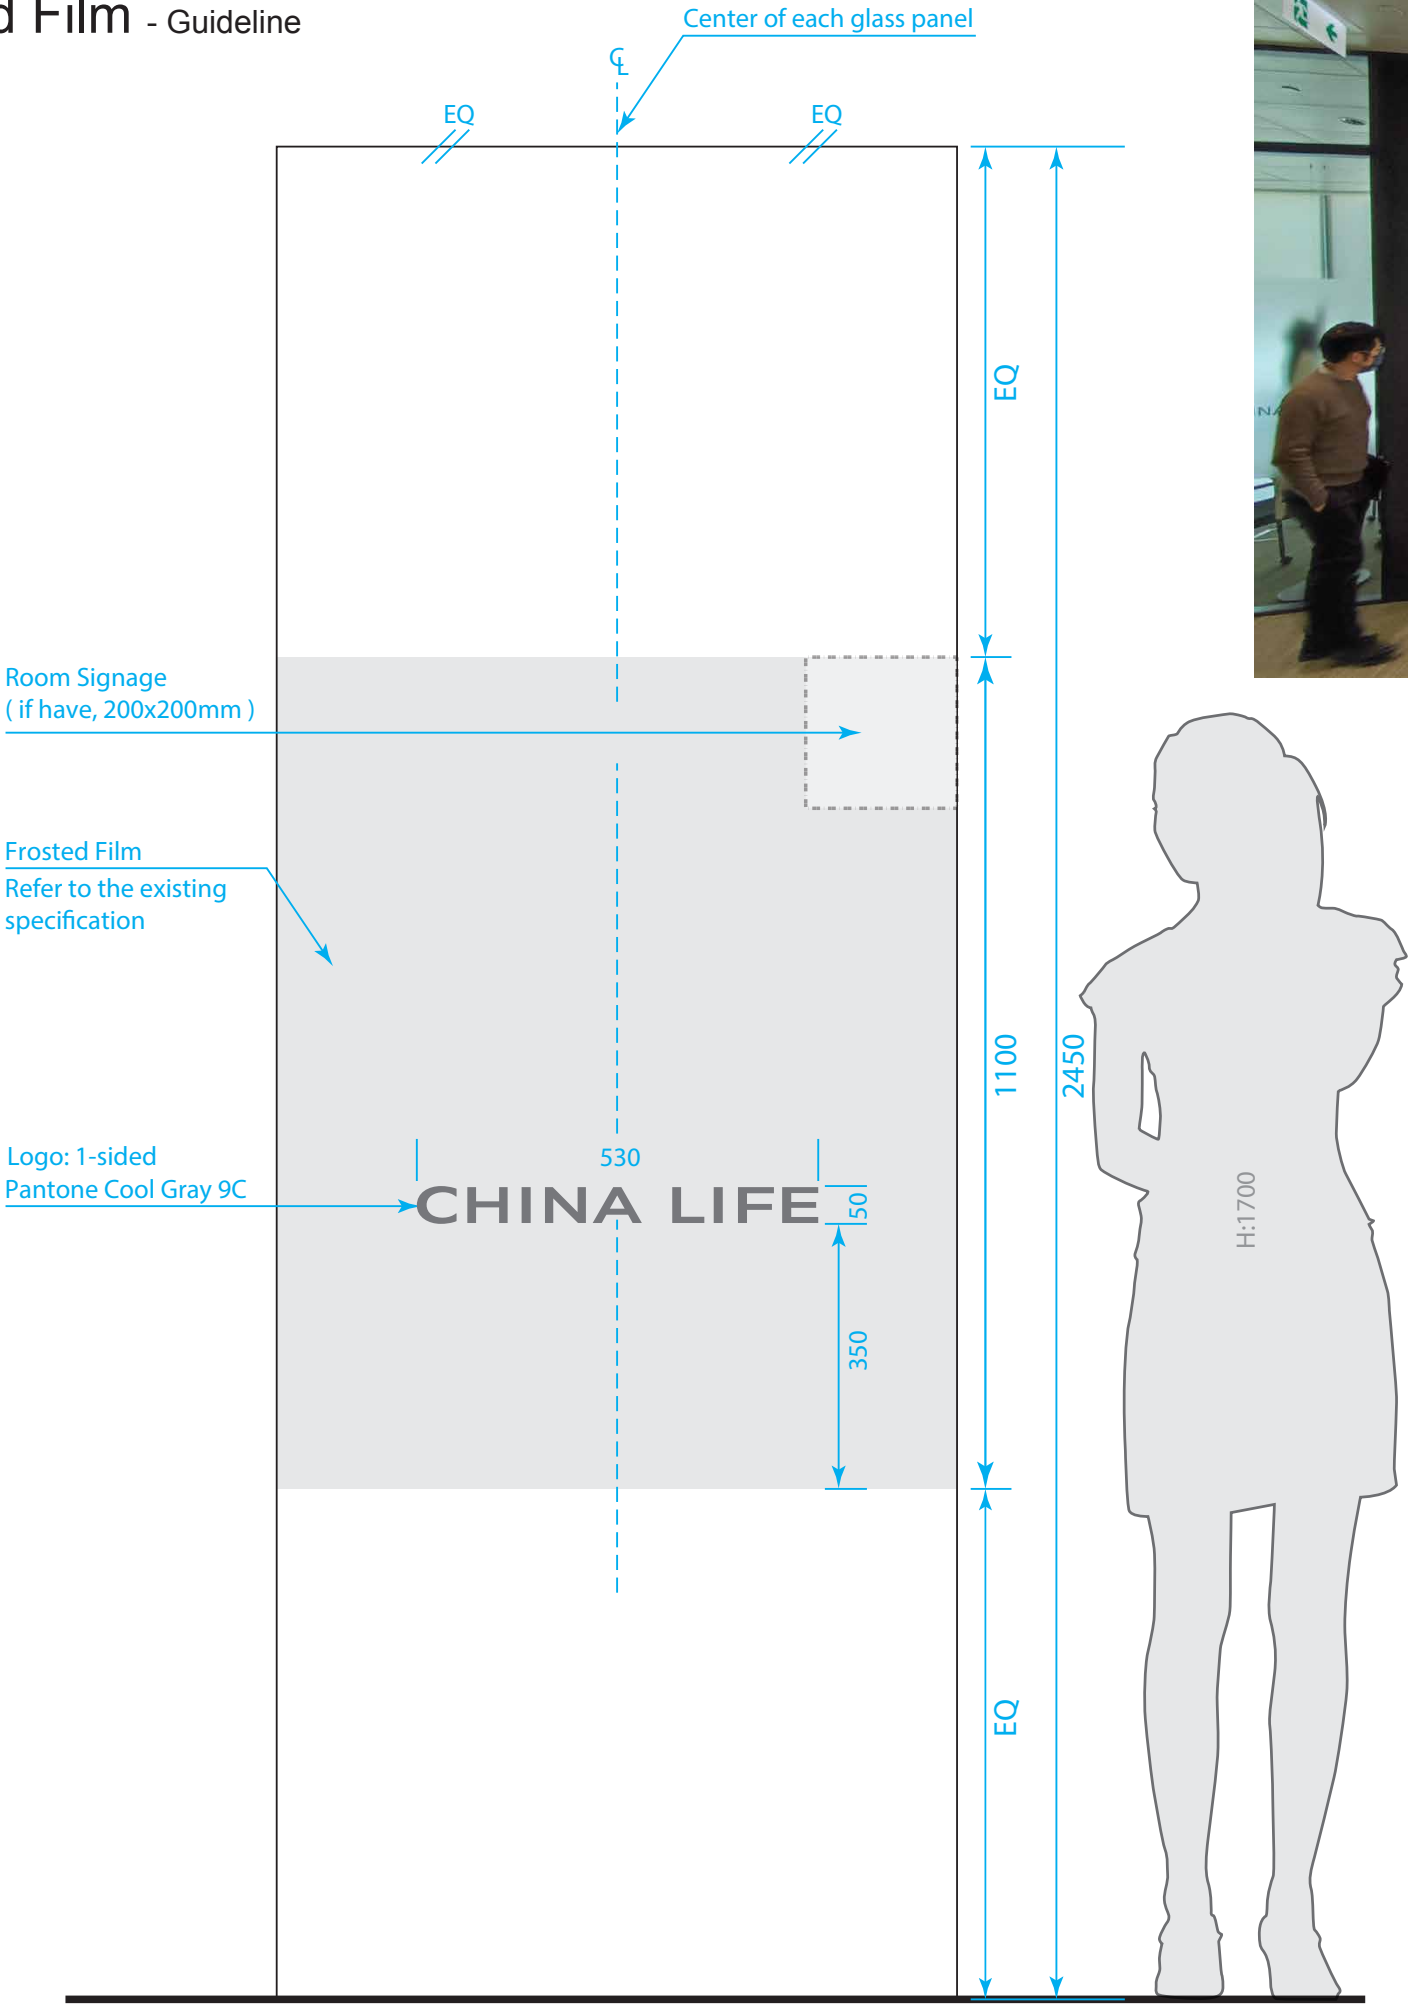

Scale: 1:10@A3 ( Elevation & mock up effect )

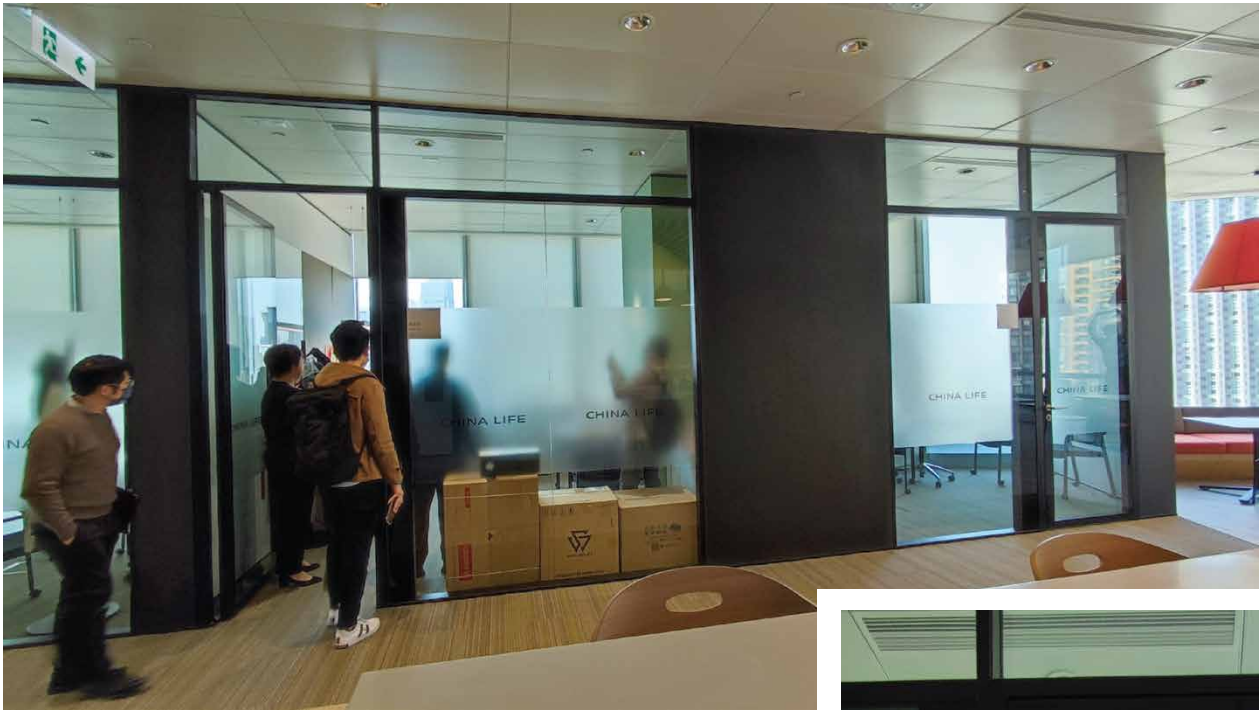

Photos for reference




\* Contractor need to check dimensions on site before production ( please refer to the frosted film location plan )

\* All dimensions are in mm

Tender Addendum No. 1 (6 July 2022)

G12

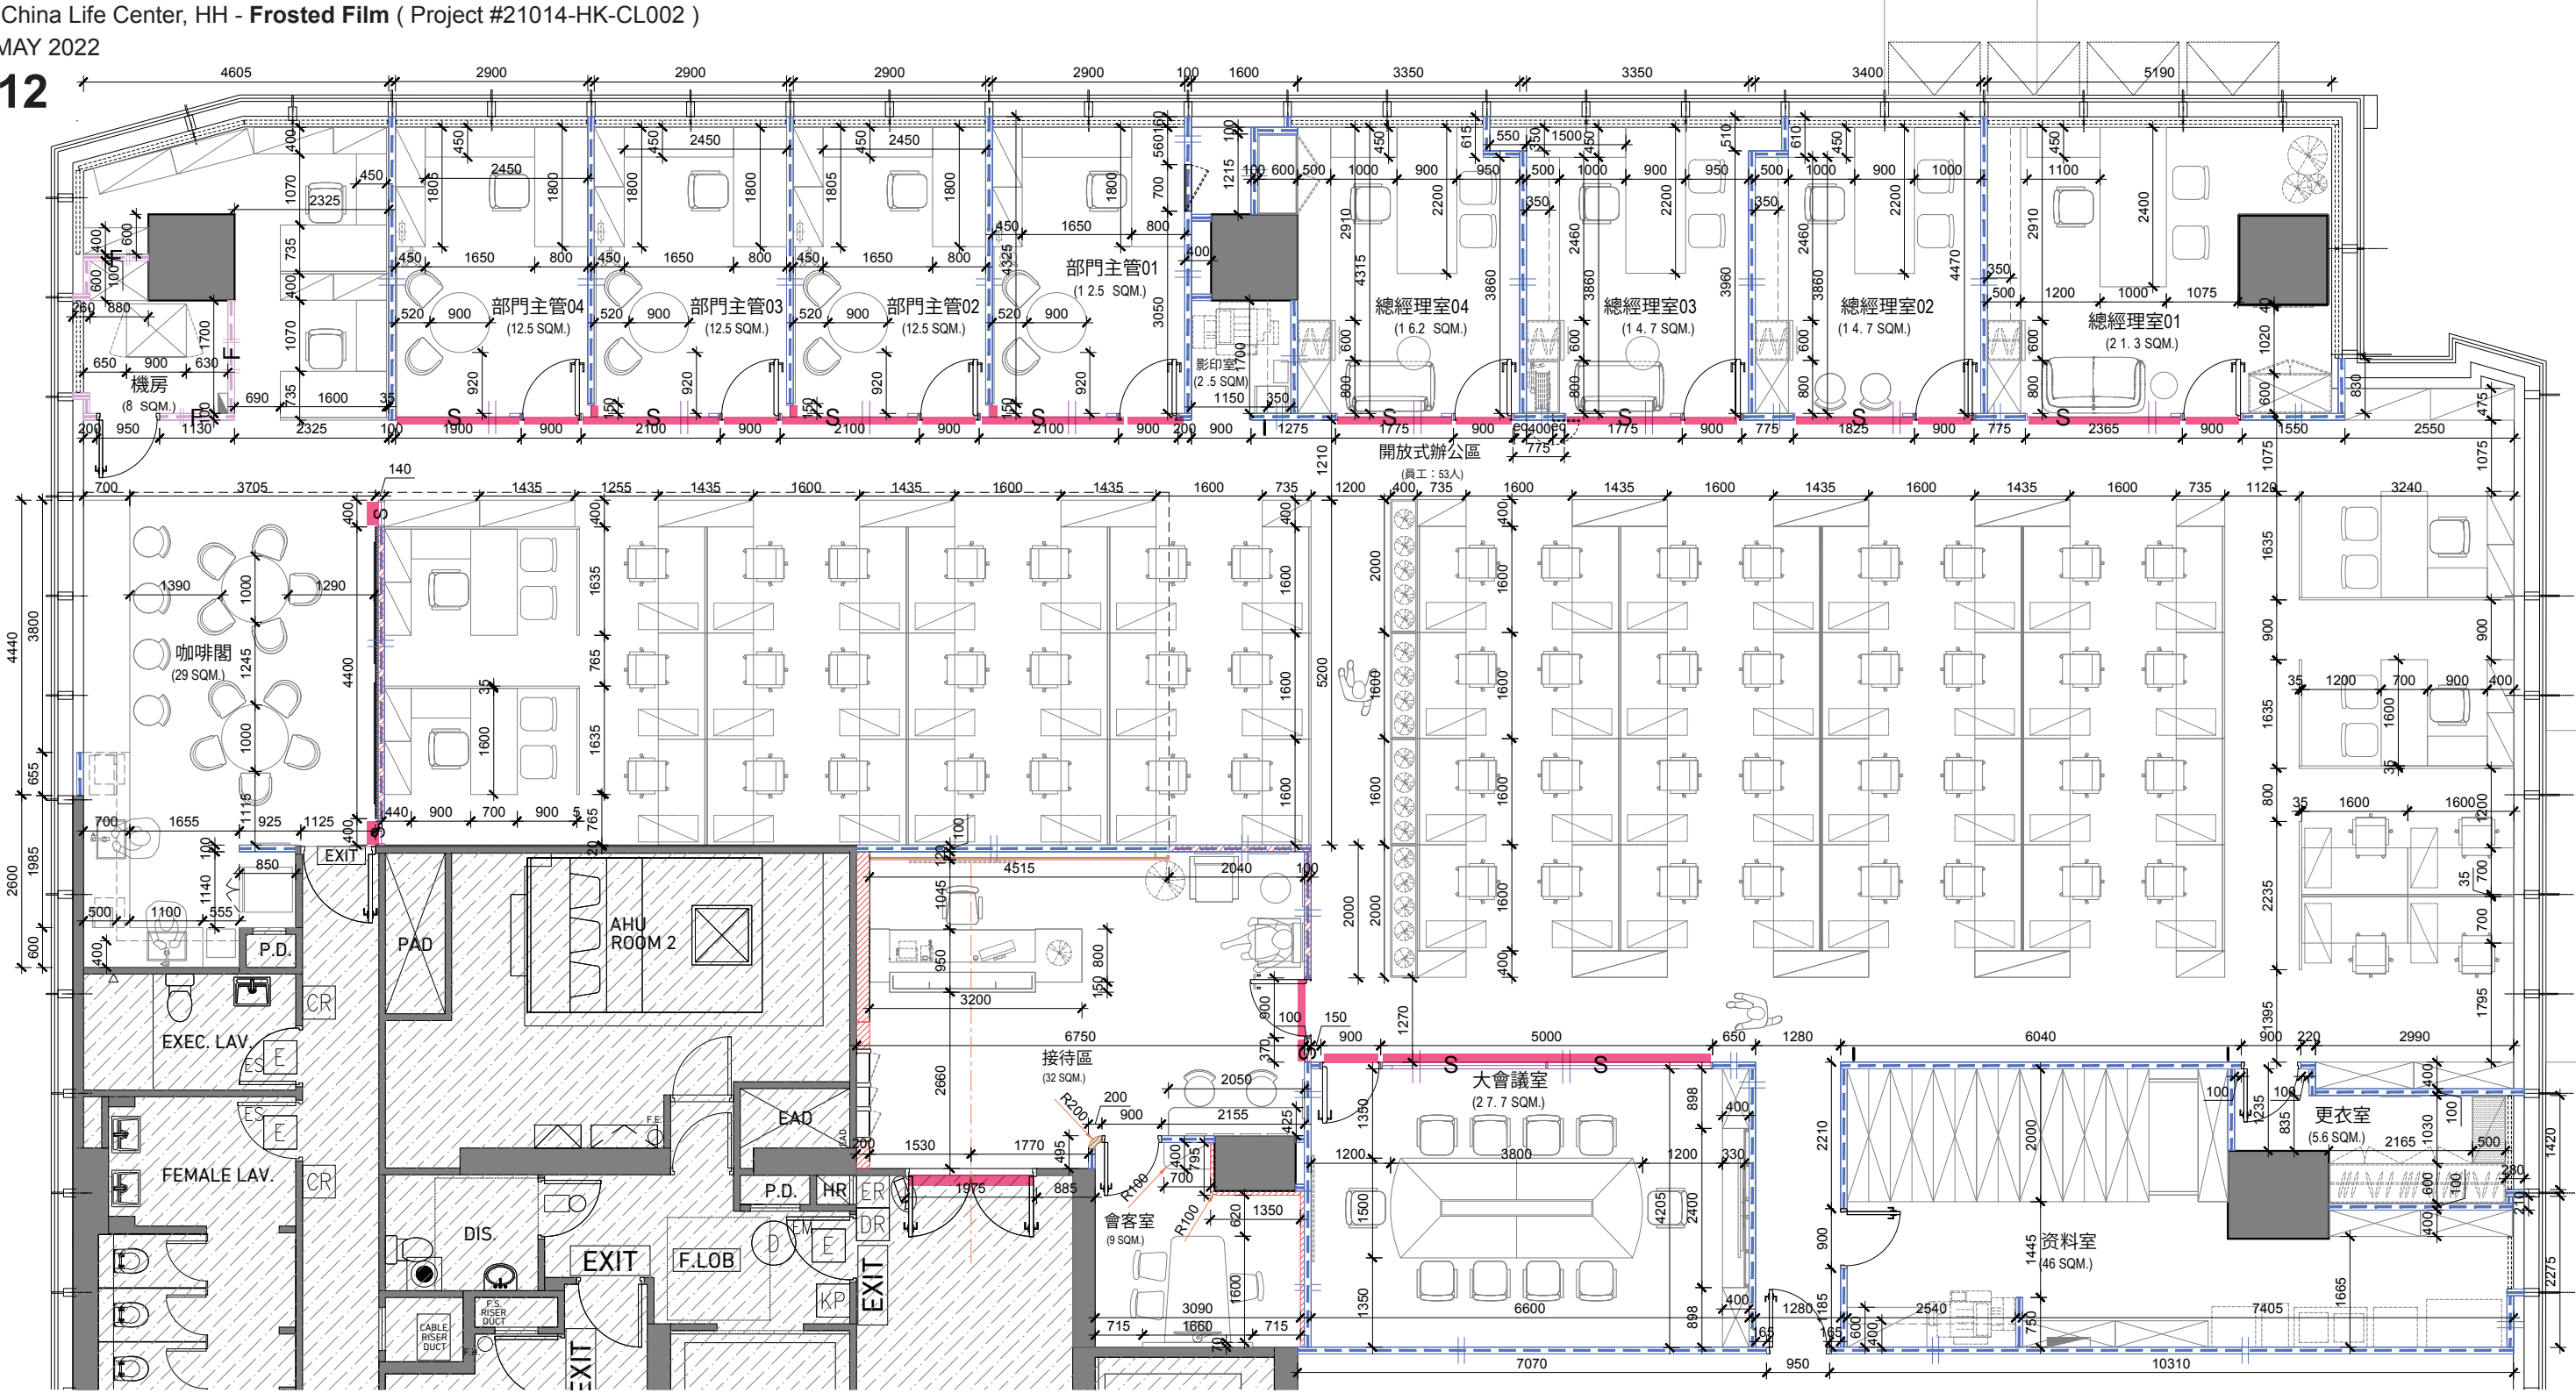

04  
SP04

SETTING-OUT PLAN

Scale: 1:100

“China Life” frosted film location

Tender Addendum No. 1 (6 July 2022)

<div>Space Interior Solutions Ltd</div> <div>32/F Times Tower, 393 Jaffe Road Wan Chai, Hong Kong</div> <div>T 852 25753068   E cs@sis-design.hk   www.sis-design.hk</div>	<div>GENERAL NOTES</div> <div>Contractors to verify all dimensions on the site before commencing work. Figured dimensions given are to be taken in preference to scaling. Copyright of designs shown hereon is retained by this office. Authority is required for only reproduction.</div>	<div>PROJECT CONSULTANT</div> <div>DESIGN CONSULTANT</div> <div>MAIN CONTRACTOR</div> <div>E &amp; M CONSULTANT</div>	<div>PROJECT</div> <div>OFFICE FITTING-OUT AT 8F CHINA LIFE CENTRE</div> <div>PROJECT ADDRESS</div> <div>8F CHINA LIFE CENTRE, 18 HUNG LUEN RD, HUNG HOM, KOWLOON</div>	<div>R0</div> <div>06 MAY22</div> <div>ISSUE FOR TENDER</div>	<div>SHEET TITLE</div> <div>SETTING-OUT PLAN</div> <div>FILE REF.</div> <div>SSDD\HK-20024\ACAD\Drawing to Client\Layout</div>	<div>DRAWN BY</div> <div>JJ/CL</div>	<div>SHEET NO.</div> <div>SP04</div>
						<div>DESIGNED BY</div> <div>KC</div>	<div>DRAWING DATE</div> <div>2022.02.14</div>
						<div>CHECKED BY</div> <div>KC</div>	<div>SCALE</div> <div>1:100</div>
						<div>PROJECT NO.</div> <div>21014-HK-CL002</div>	




# Push & Pull icon - for handle

06 MAY 2022

## G13

Please refer to Door Schedule  
drawing sheet #E01 (e.g. D03C)

**Tender Addendum No. 1 (6 July 2022)**

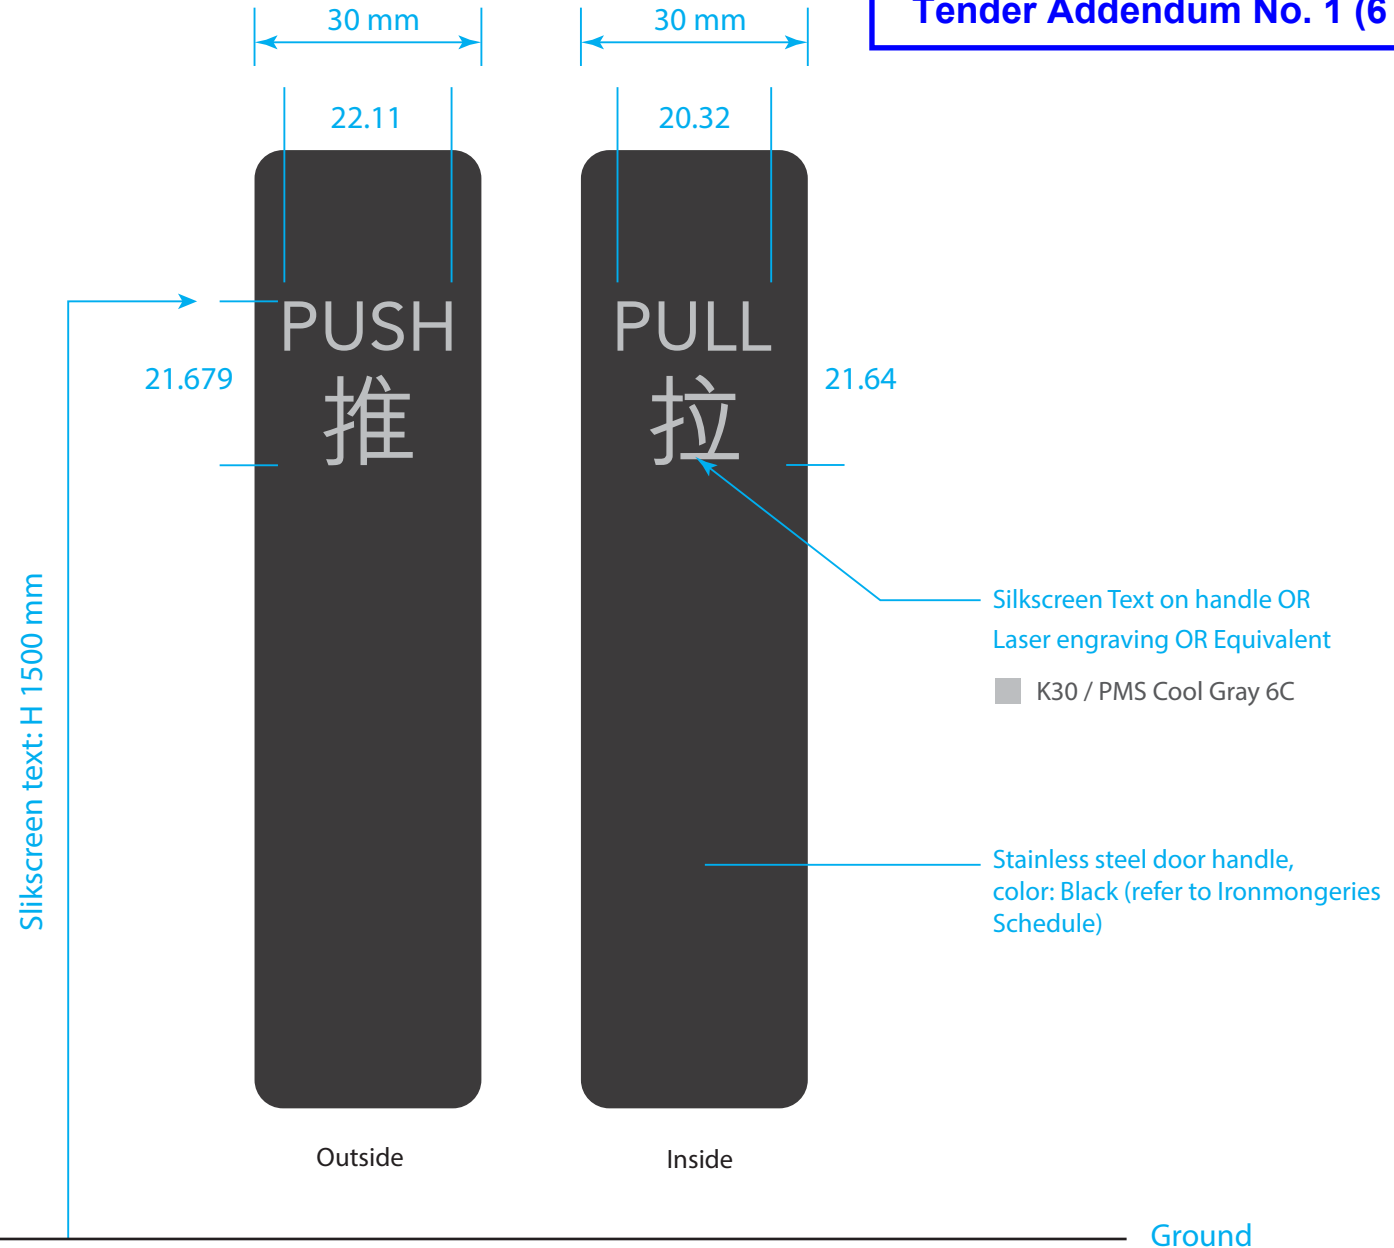


Scale: 1:1@A4

Poster Frame - custom made

06 MAY 2022

G14

Tender Addendum No. 1 (6 July 2022)


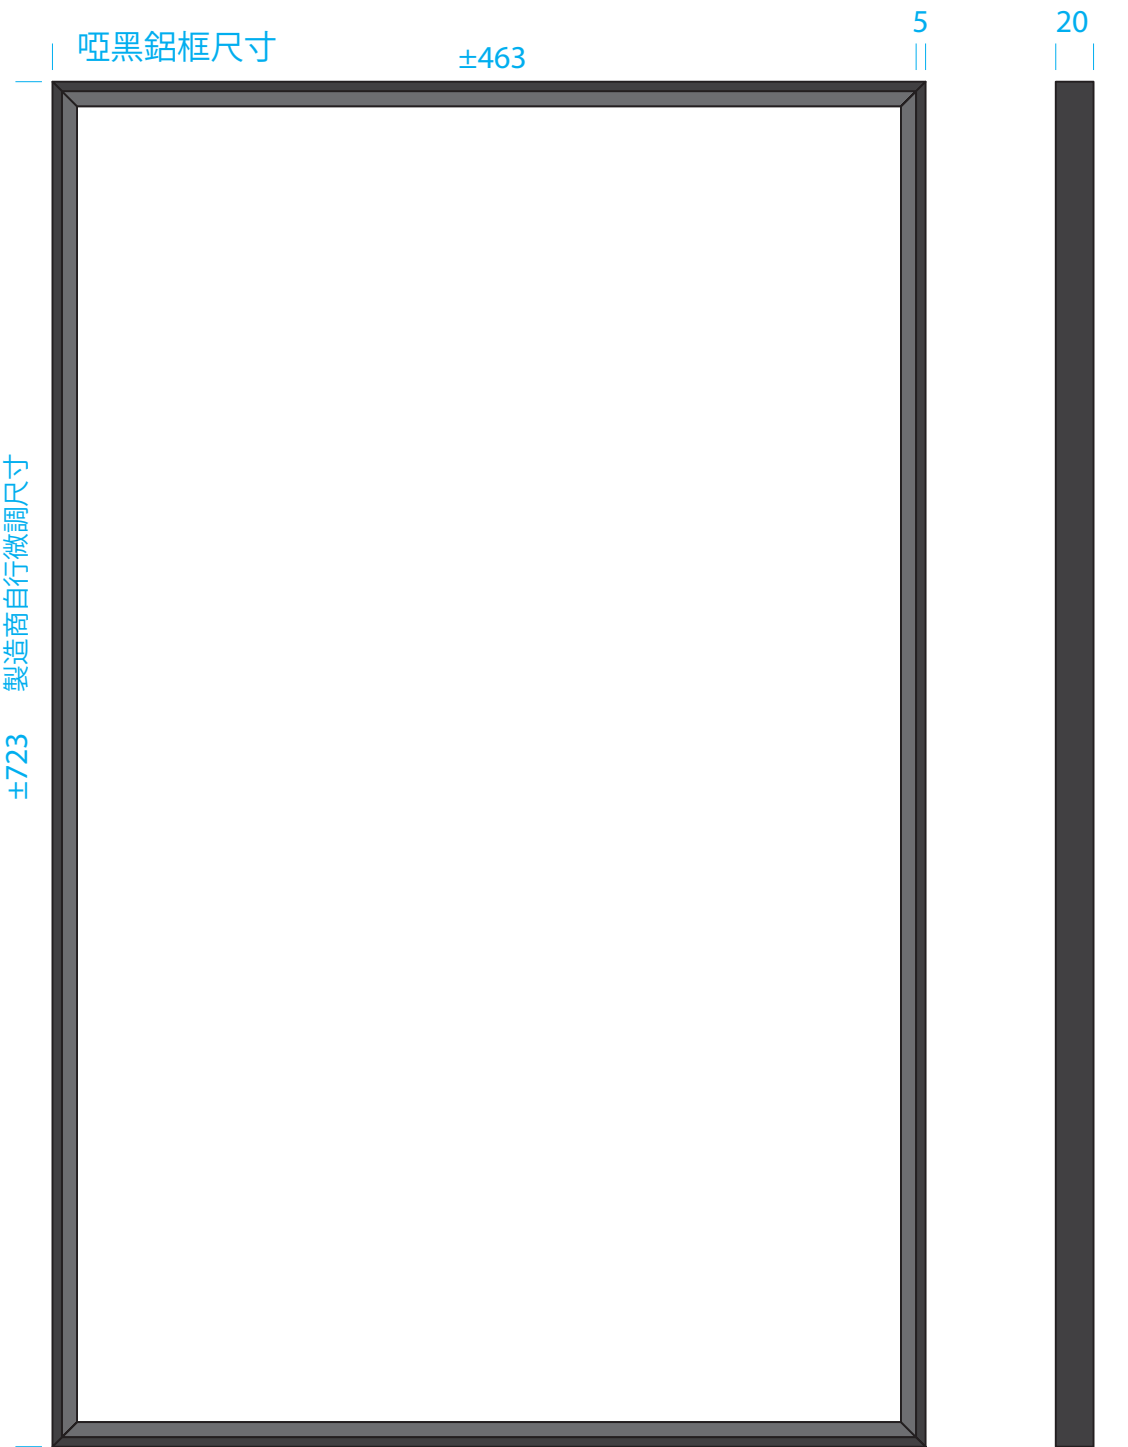


Front View

Side View



Front View ( with poster mock up effect for reference only )

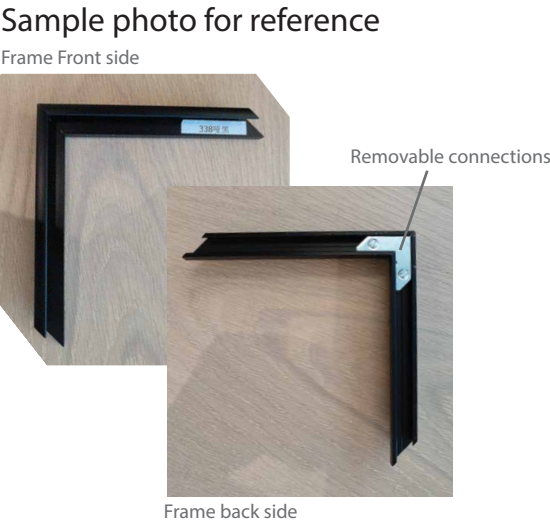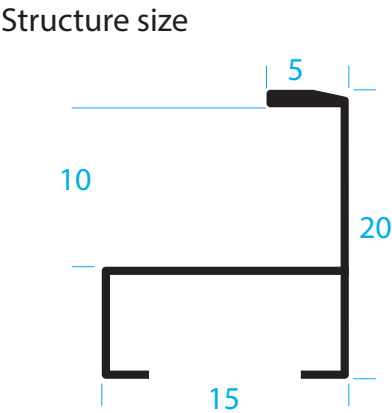


- Poster frame specification:
1. Material wall thick: 1 mm thickness Extruded Aluminum Alloy Profile,
  2. Color: matt black finishes;
  3. Frame Size: As per drawing shown above. 5mm front frame width, 20mm thick. Fit to poster size w460 x 720h mm.
  4. Cover on top to protect: 2mm thick non-reflective transparency Plastic plate 不反光透明膠片
  5. including Removable connections at corners x 4 pcs, Adjustable Pothook x 2pcs at back side of poster frame and hanging system







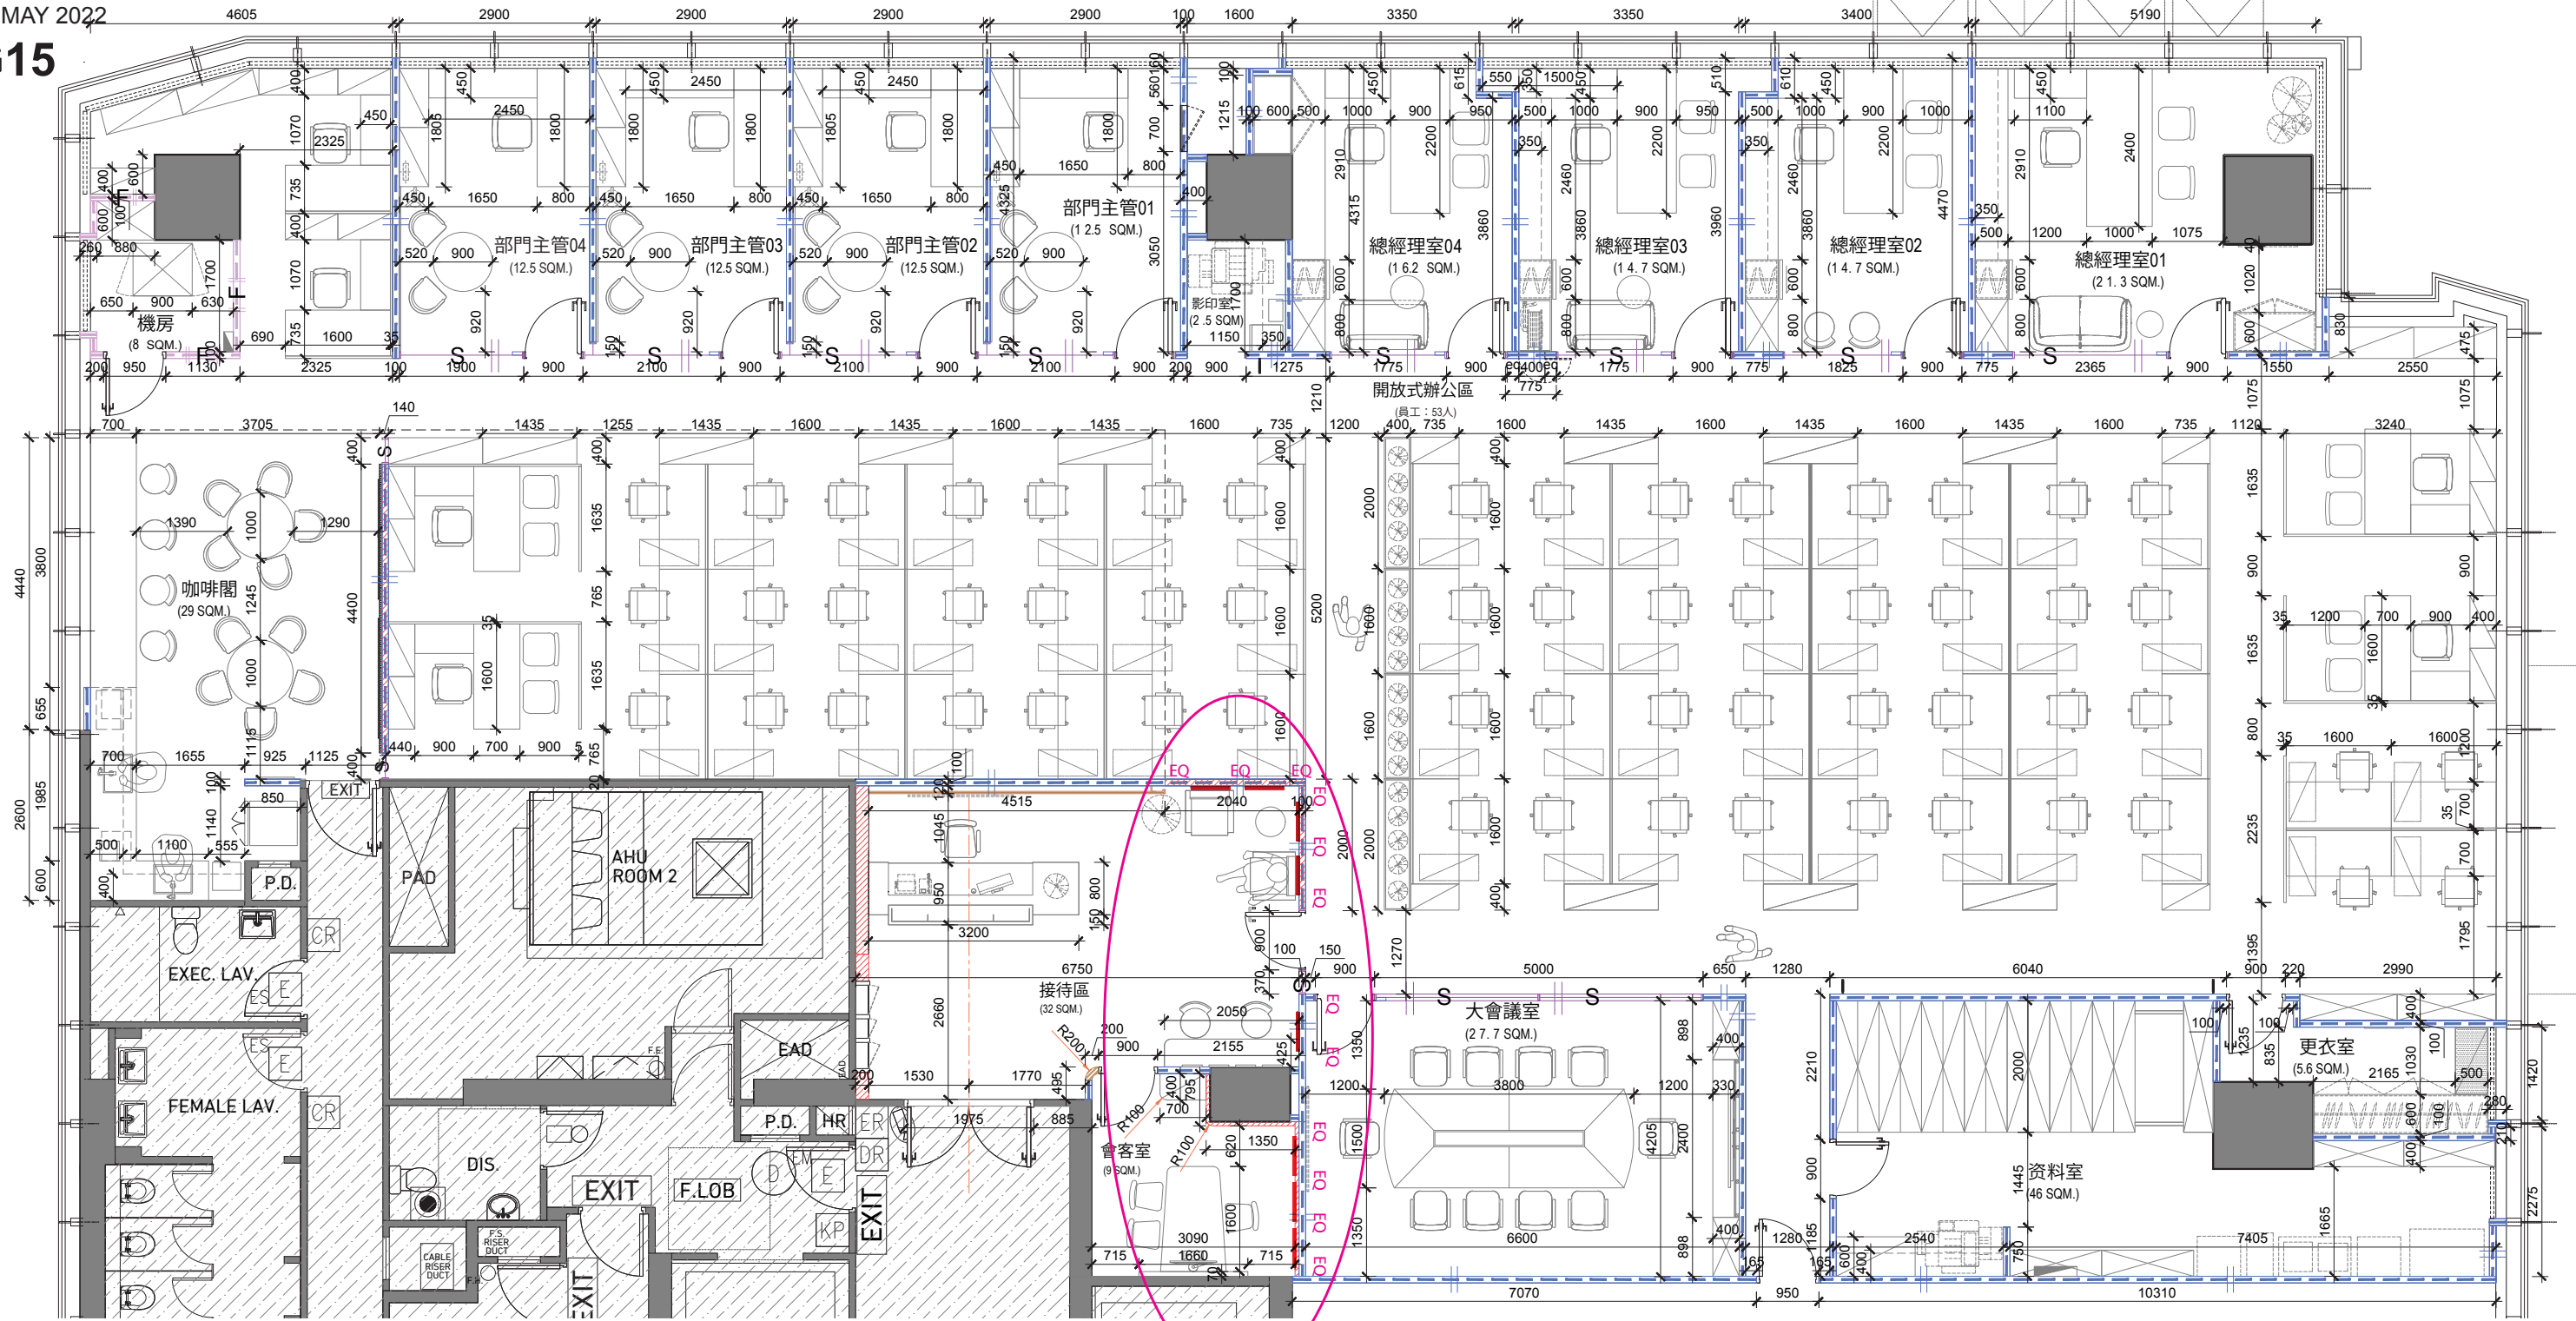

Total Qty: 8 set ( Reception 5 pcs + 會客室 3 pcs )

Hanging height please refer to the drawing#A01, A01A, B01

# G15



間隔圖示

石膏板間隔				
最終數量	數量	代碼	標誌	說明
		P2A		100mm 厚雙層石膏板間隔內藏岩綿由吊頂天花至結構樓板高 (60kg/m3 rock wool)
		P2		100mm 厚雙層石膏板間隔內藏岩綿至吊頂天花高 (60kg/m3 rock wool)
		P2B+S1 P2B+S2		100mm 厚雙層石膏板, 內置岩綿至 2450mm 高 (60kg/m3 rock wool), 從 2450mm 高至天花板高度 + 12mm 單層系統玻璃隔板
		P3C		100mm 總厚度雙面 12mm 厚夾板牆身連中間金屬裝配間隔 (60kg/m3 rock wool)
		P4W		62mm 厚單面木夾板間隔連金屬裝配
		P9A		鋁質組裝系統全高單層12mm 厚強化清片玻璃間隔至吊頂天花高
		P10A		鋁質組裝系統全高雙層10+12mm 厚強化清片玻璃間隔至吊頂天花高
		P12		100mm厚1 小時防火石膏板間隔至結構樓板 (60kg/m3 rock wool)


04  
SP04

## SETTING-OUT PLAN

Scale: 1:100

### Poster Frame location

**Tender Addendum No. 1 (6 July 2022)**

<div>Space Interior Solutions Ltd</div> <div></div> <div>32/F Times Tower, 393 Jaffe Road Wan Chai, Hong Kong</div> <div>T 852 28753068   E cs@sia-design.hk   www.sia-design.hk</div>	<div>GENERAL NOTES</div> <div>Contractors to verify all dimensions on the site before commencing work. Figured dimensions given are to be taken in preference to scaling. Copyright of designs shown hereon is retained by this office. Authority is required for only reproduction.</div>	PROJECT CONSULTANT	PROJECT	R0	06 MAY22	ISSUE FOR TENDER				SHEET TITLE	DRAWN BY JJ/CL	SHEET NO. SP04		
		DESIGN CONSULTANT		OFFICE FITTING-OUT AT 8F CHINA LIFE CENTRE										
		MAIN CONTRACTOR		PROJECT ADDRESS										
		E & M CONSULTANT	8F CHINA LIFE CENTRE, 18 HUNG LUEN RD, HUNGHOM, KOWLOON								FILE REF. SSDD\HK-20024\ACAD\Drawing to Client\Layout	CHECKED BY KC	SCALE 1:100	PROJECT NO. 21014-HK-CL002
				MARK	DATE	DESCRIPTION	MARK	DATE	DESCRIPTION					