



LEGEND	
CODE	DESCRIPTION
L1 	15W SUSPENDED MOUNTED DOWNLIGHT - WHITE TRIM w/ WHITE REFLECTOR - BEAM ANGLE: 60 DEG - 3500K
L1A 	15W SUSPENDED MOUNTED SPOTLIGHT - WHITE TRIM w/ WHITE REFLECTOR - BEAM ANGLE: 50 DEG - 3500K
L1B 	20W SUSPENDED MOUNTED DOWNLIGHT - WHITE TRIM w/ WHITE REFLECTOR - BEAM ANGLE: 60 DEG - 3500K
L2 	20W/m SUSPENDED MOUNTED LINEAR PROFILE - BLACK FINISHES - BEAM ANGLE: 120 DEG - 3500K
L2A 	30W/m SUSPENDED MOUNTED LINEAR PROFILE - BLACK FINISHES - BEAM ANGLE: 120 DEG - 3500K
L3 	49W/m LED STRIP W/ ALUMINUM PROFILE LIGHT - ALUMINUM FINISH - BEAM ANGLE: 105 DEG - 3500K
L4 	6W SUSPENDED MOUNTED DECORATIVE LIGHT - BLACK COLOR FINISHES - BEAM ANGLE: 90 DEG - 3000K
L5 	WALL MOUNT LIGHT PANEL CW 2x1 6W T5 LED LIGHT TUBE
	SUSPENDED MOUNTED ACOUSTIC CEILING FEATURE WITH 60mmH MTT FRAME. THE FINISHES WILL BE A 12MM THICK ACOUSTIC PANEL.
	FULL HEIGHT CABINET
	OPEN CEILING WITH BLUE COLOR PAINT

NOTES: MAIN CONTRACTOR IS RESPONSIBLE TO SUBMIT THE SHOP DRAWINGS, FIXING METHOD AND RSE ENDORSED STRUCTURAL LOADING CALCULATIONS FOR REVIEW AND APPROVAL BY THE PROJECT MANAGER AND DESIGNER.

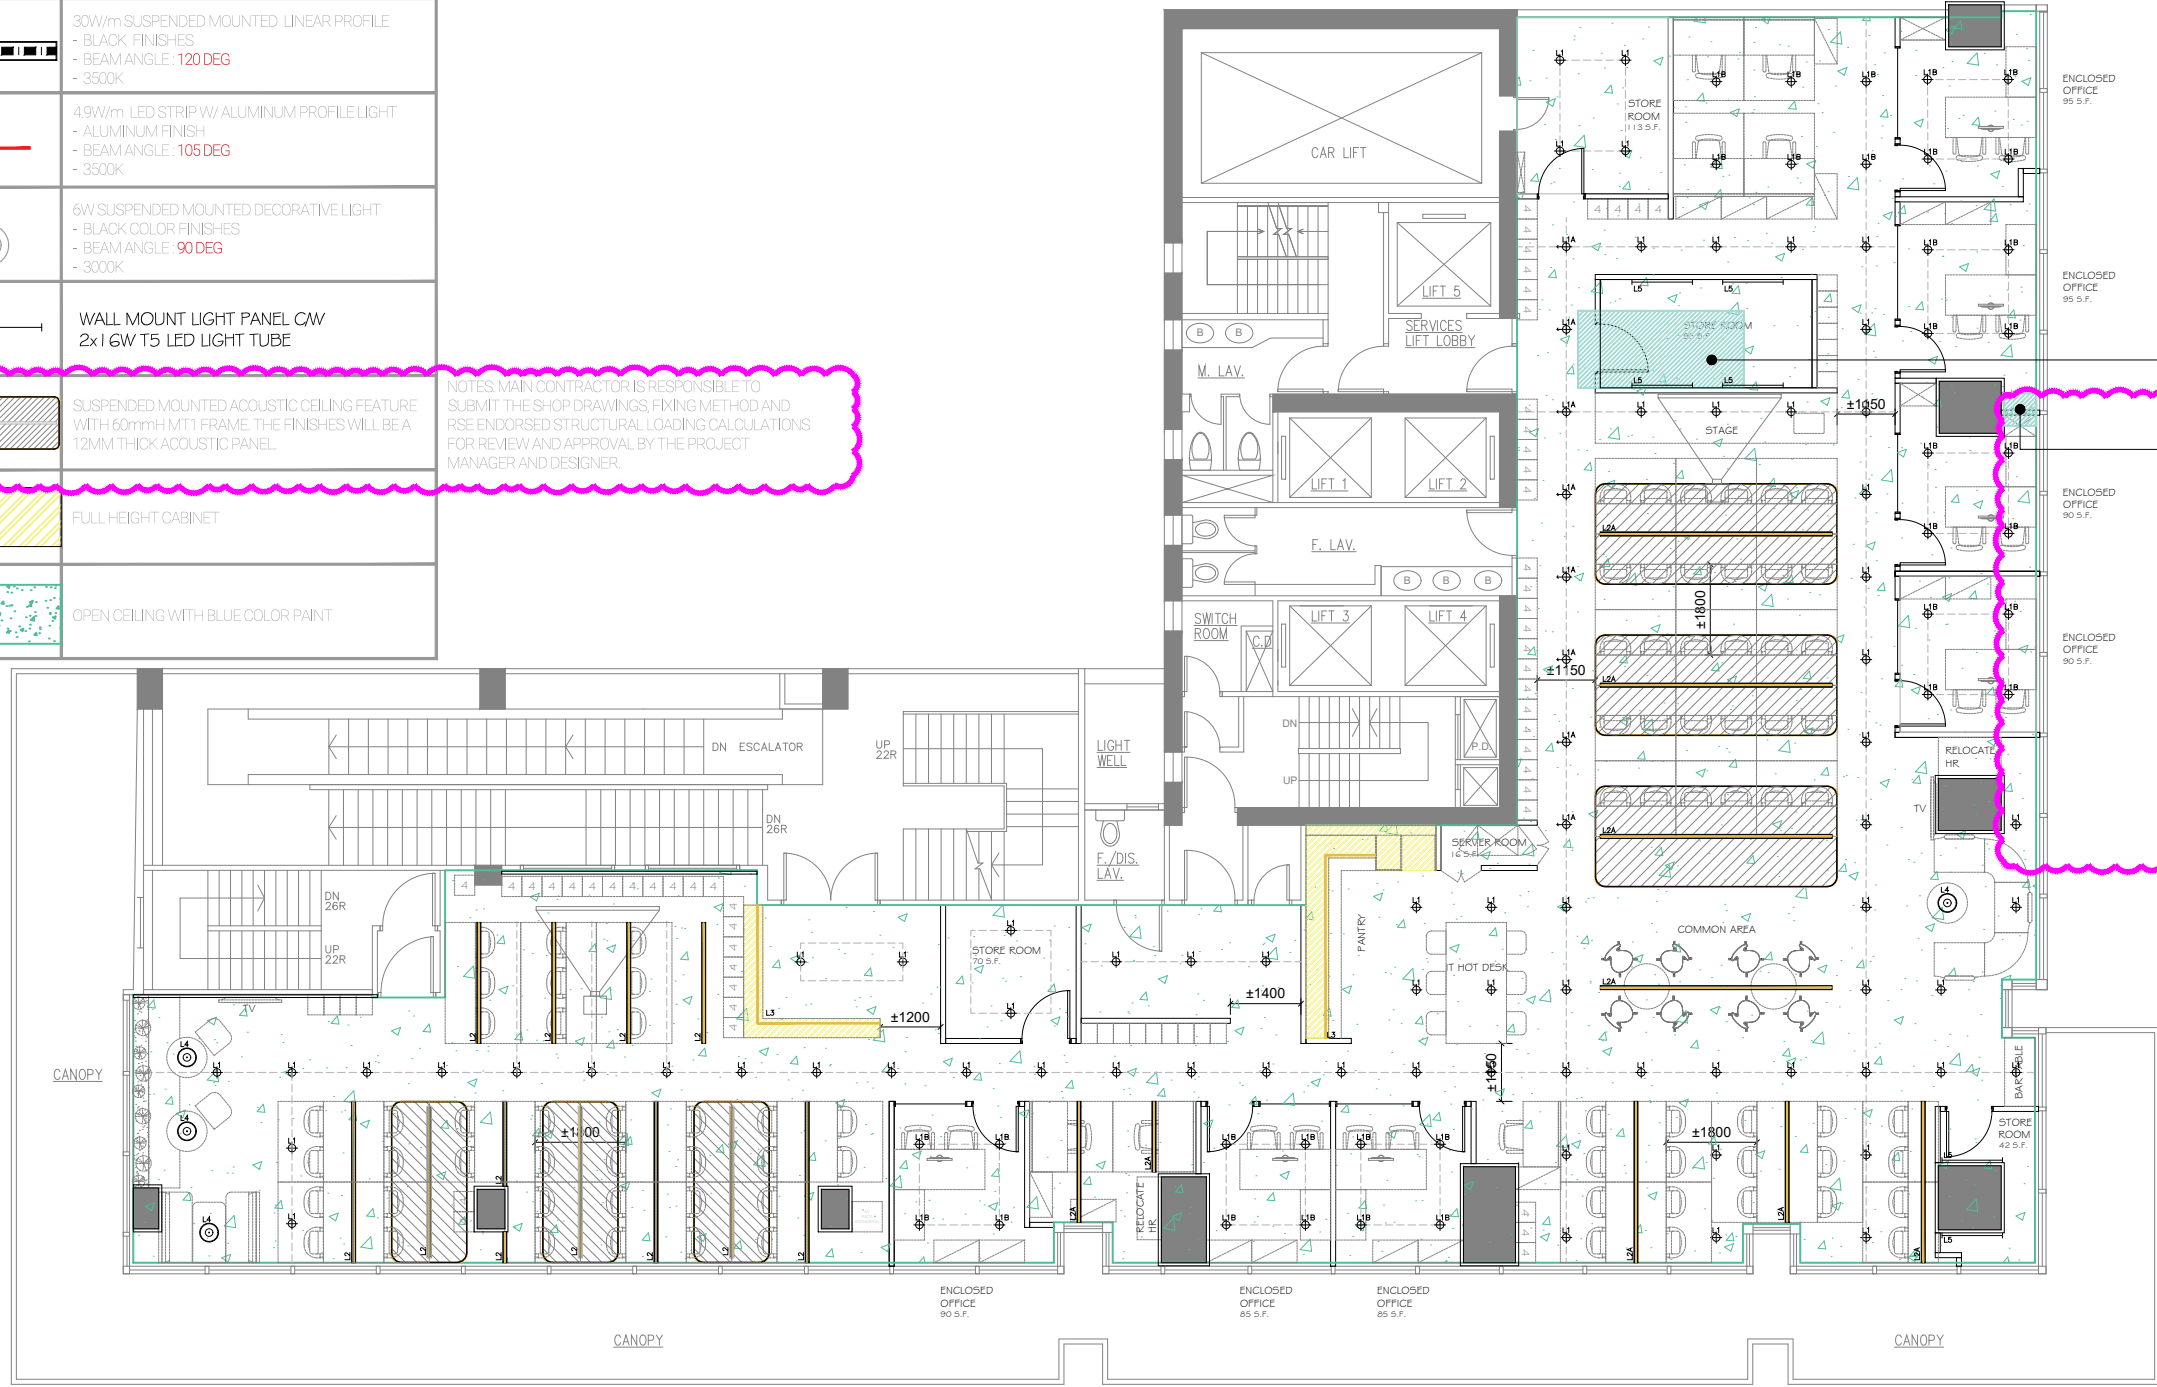

2100H
S.C.H

EXISTING BULK HEAD

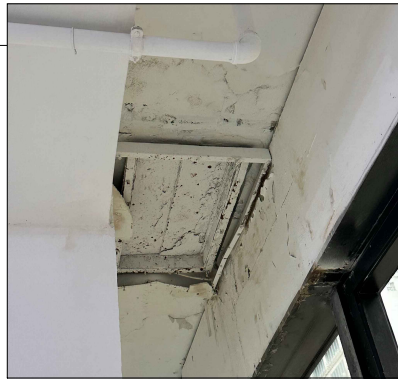

PLEASE ALLOW PROVISIONAL SUM FOR THE COVER AND ACCESS PANEL FOR THE CEILING OPENING



UNIT 3, 9/F, PARK COMMERCIAL CENTRE,
180 TUNG LO WAN ROAD, HONG KONG
T 2866 8730 F 2866 8739

Client China Life Insurance

Address 1F, CLI Building,
313 Hennessy Road, Wanchai

Project No. P25-21

T E N D E R

All designs are the sole property of Studio 5 International Ltd. and may not be used without their written permission. Figured dimensions only are to be used for construction and any scaling of the drawing will be at the contractor's risk. Contractors are to verify all dimensions on-site and any discrepancies shall be addressed in writing to this office for clarification prior to the commencement of the work, otherwise the Contractor shall bear full responsibility for associated cost. Any claims for variations or extras shall be submitted to this office for assessment prior to approval of any such variation or extra.

Rev. Date
01 2025 APR 30
02 2025 MAY 20
03 -
04 -
05 -
06 -

07 -
08 -
09 -
10 -
11 -
12 -

Drawing Name REFLECTED CEILING
PLAN

Scale 1:150 Net Area 4,750

Drawing No. 06 01-01
1F